

A REPORT
on the
ARCHAEOLOGICAL RECORDING
of the
CORN MILL, BARNOLDSWICK

In two parts

Part 2

The figures

D J A Taylor Dip Arch PhD RIBA MIFA
2A Higham Road
Padiham
Burnley
BB12 9AP

Tel 01282 773666

May 2004

List of Figures

- | | |
|---------|---|
| Fig. 1 | Location Plan 1894 OS map |
| Fig. 2 | Site Plan, 1:200 |
| Fig. 3 | Ground Floor Plan, 1:100 |
| Fig. 4 | Ground Floor Plan with Mill Stone Frame, 1:100 |
| Fig. 5 | First Floor Plan, 1:100 |
| Fig. 6 | Second and Third Floor Plans, 1:100 |
| Fig. 7 | North and East Elevations, 1:100 |
| Fig. 8 | South and West Elevations, 1:100 |
| Fig. 9 | Section A-A, 1:100 |
| Fig. 10 | Section B-B, 1:100 |
| Fig. 11 | Cast Iron details, 1:10, 1:20 |
| Fig. 12 | Machinery Layout 1950s, Ground Floor Plan, 1:100 |
| Fig. 13 | Machinery Layout 1950s, First Floor Plan, 1:100 |
| Fig. 14 | Machinery Layout 1950s, Second and third Floor Plans, 1:100 |
| Fig. 15 | Diagram showing phasing of Corn Mill |


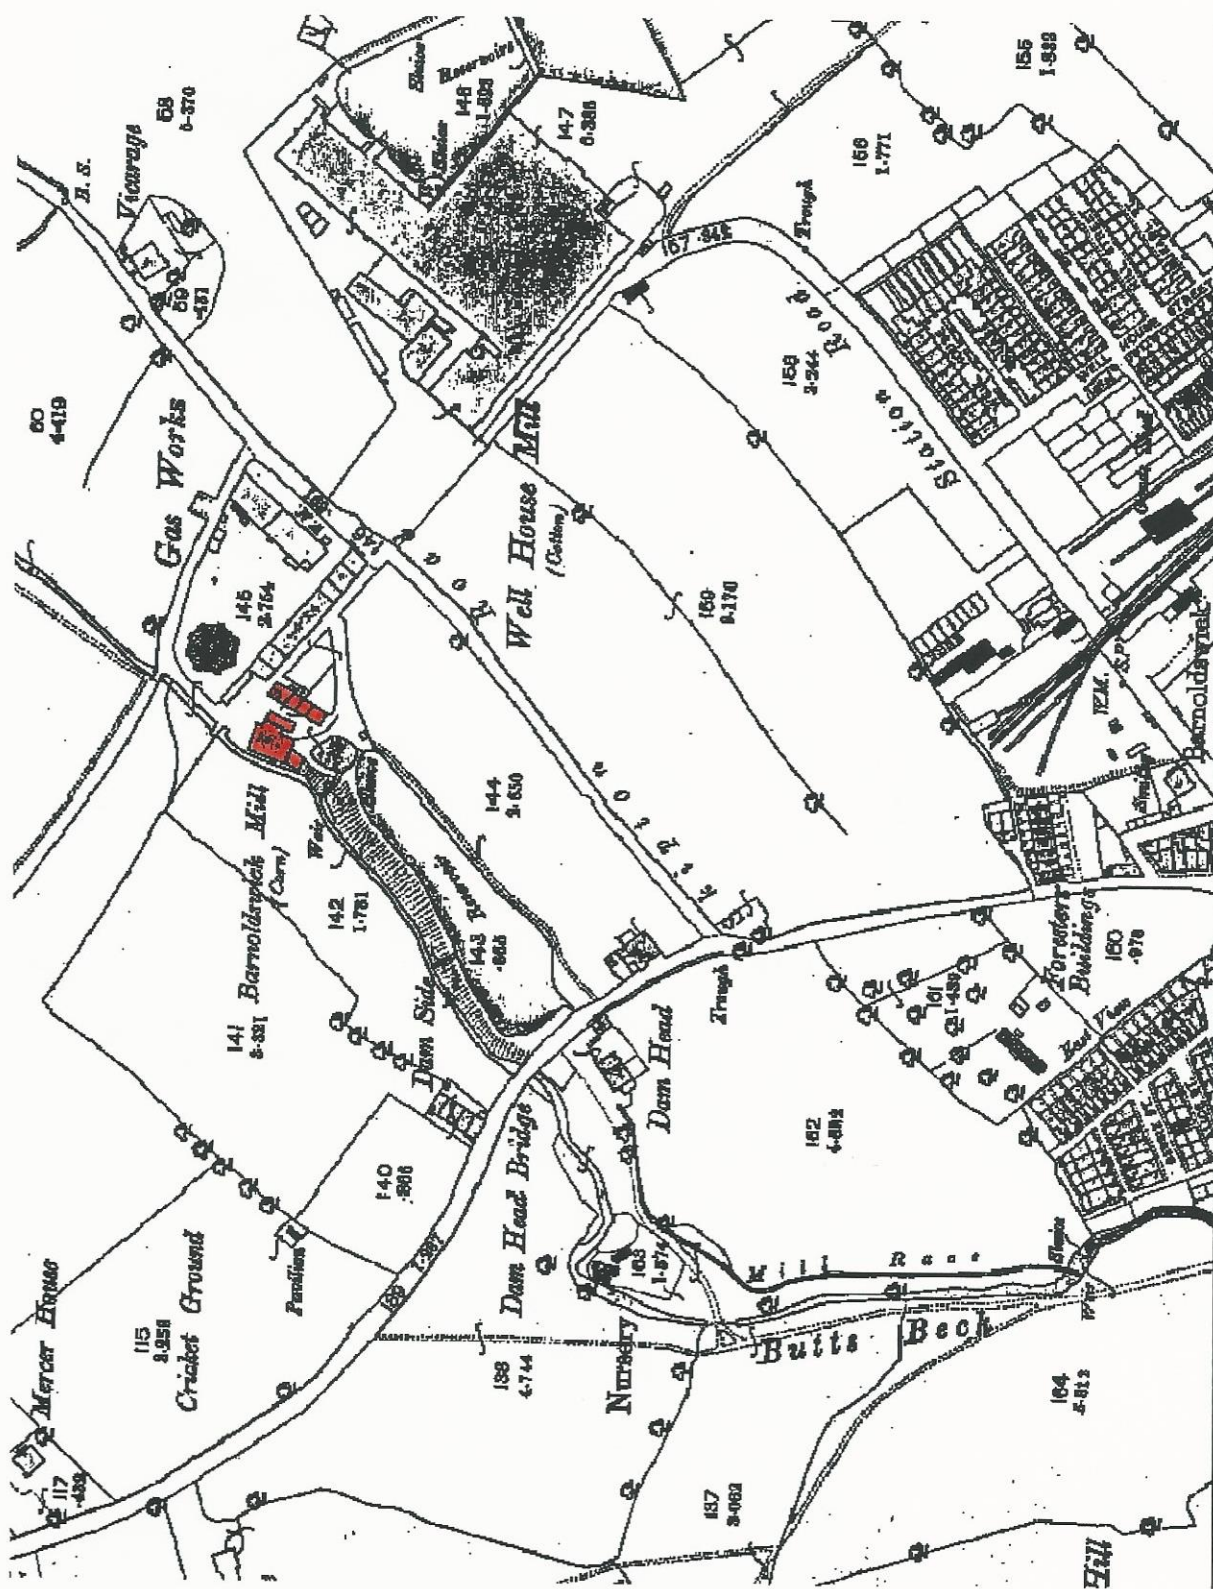


Fig. 1 Location Plan, 1894 OS map, scale 1:2500

Fig. 1 1894 OS map

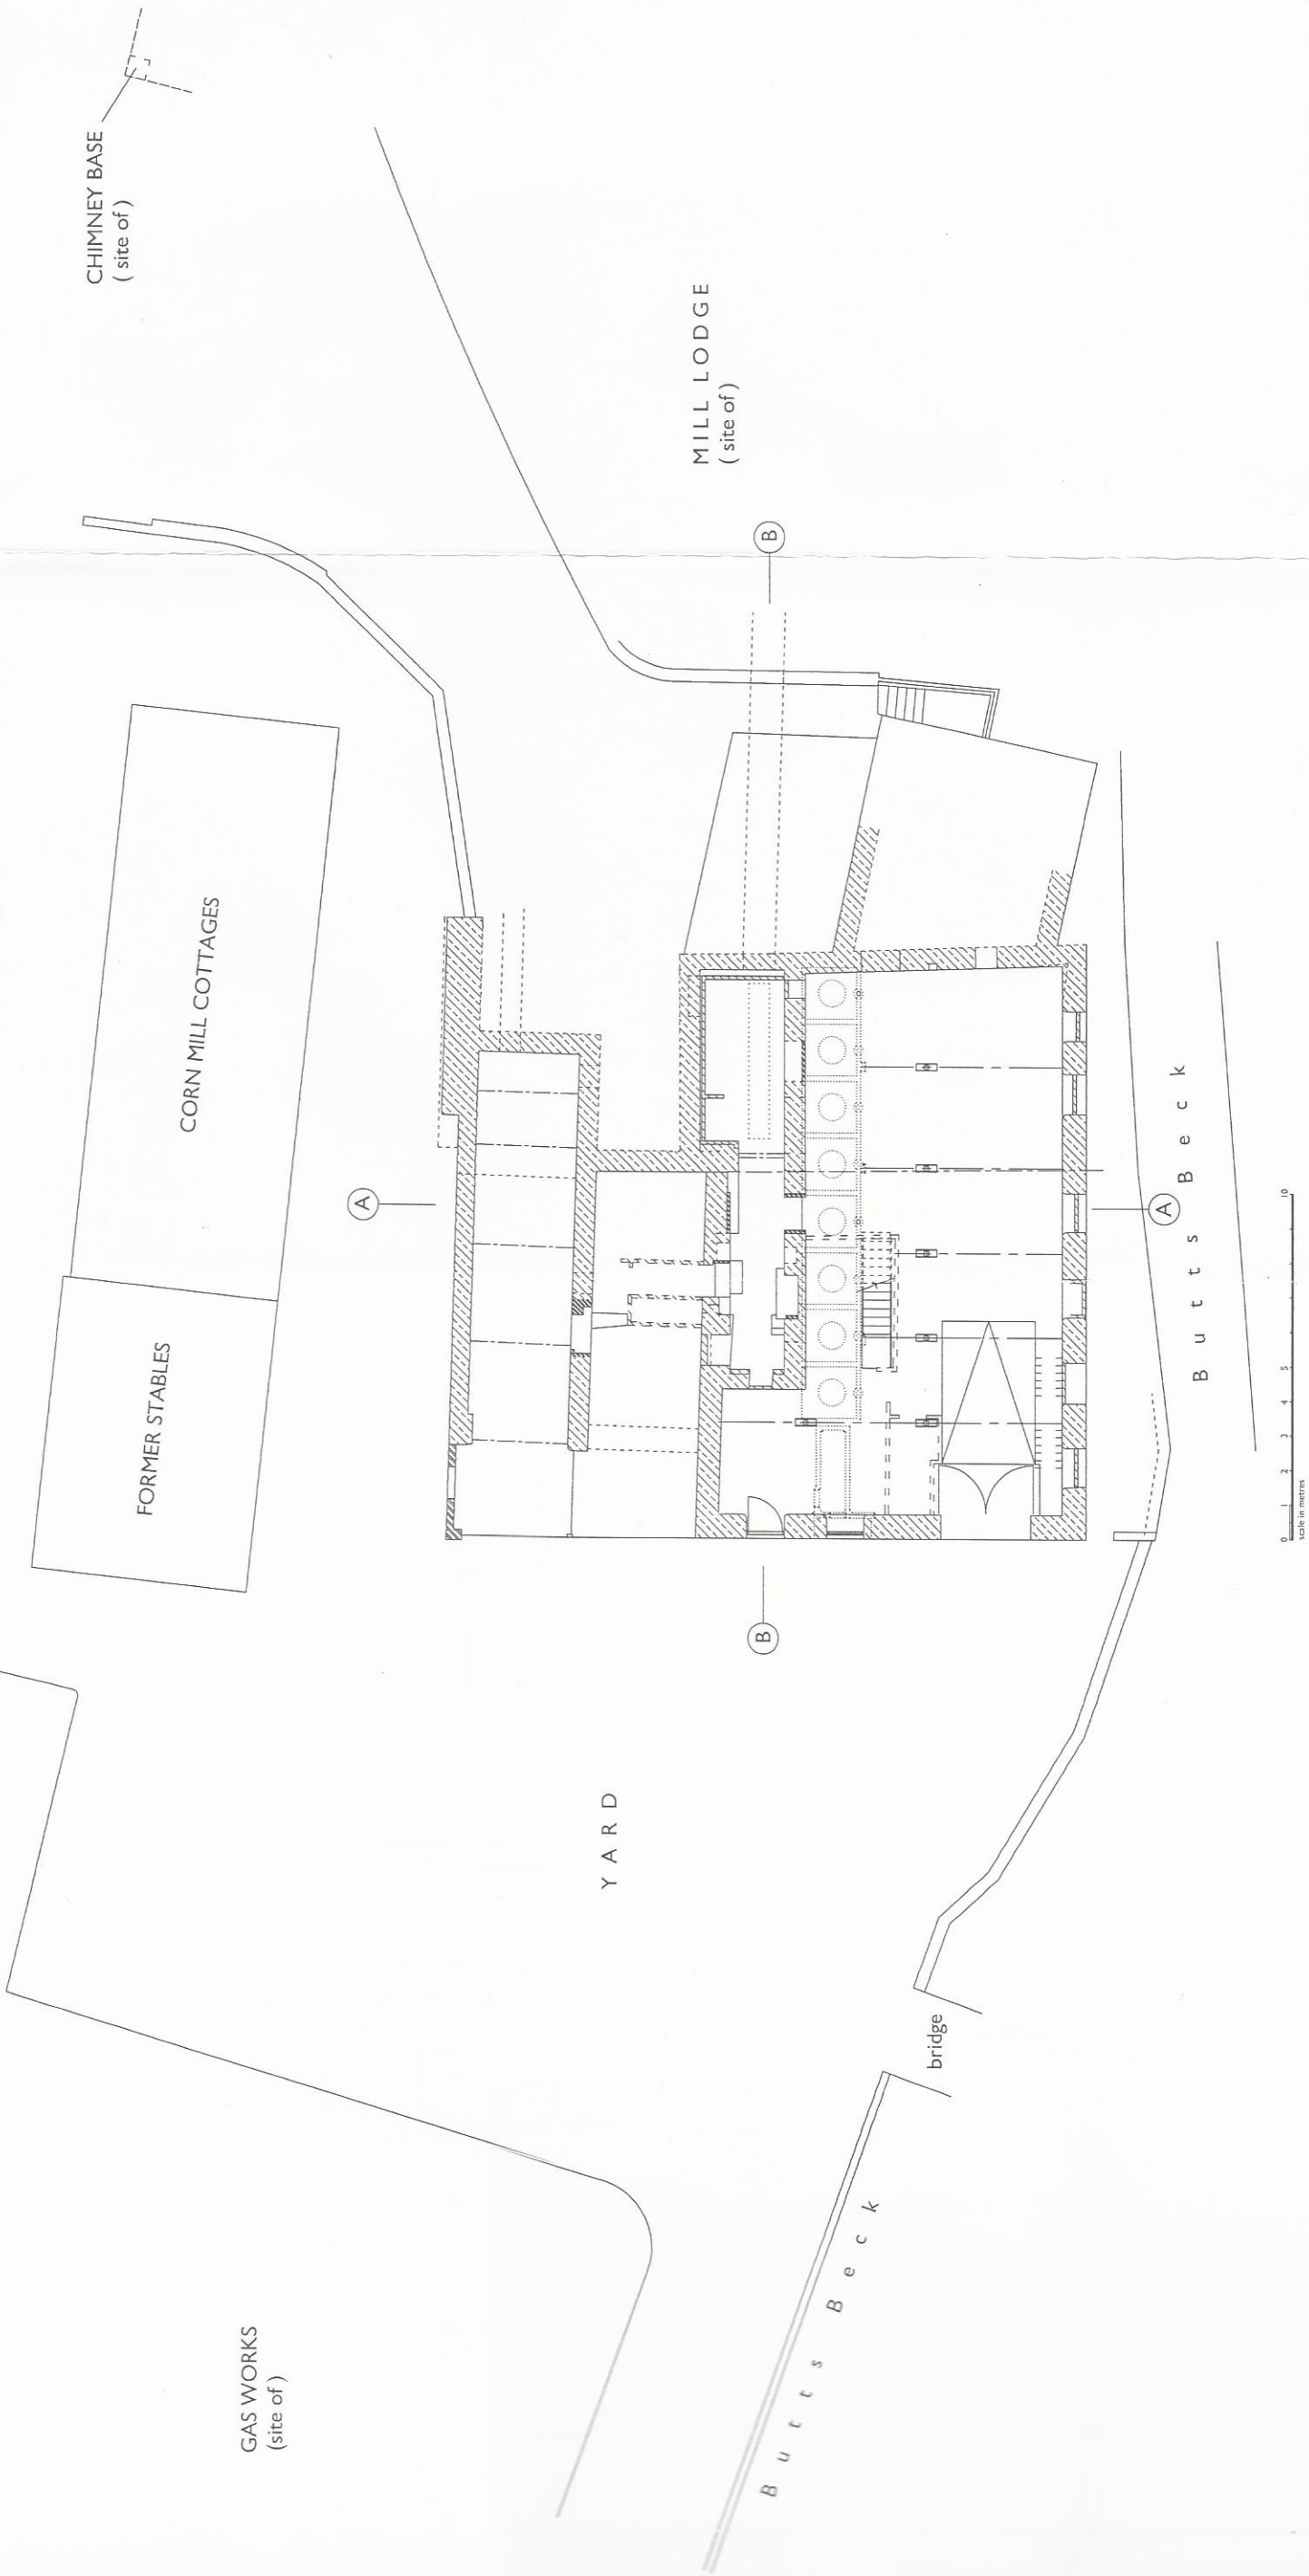

BARNOLDSWICK CORN MILL
SITE PLAN

scale 1:200


Figure 2

A

B

B

MILL LODGE
(site of)

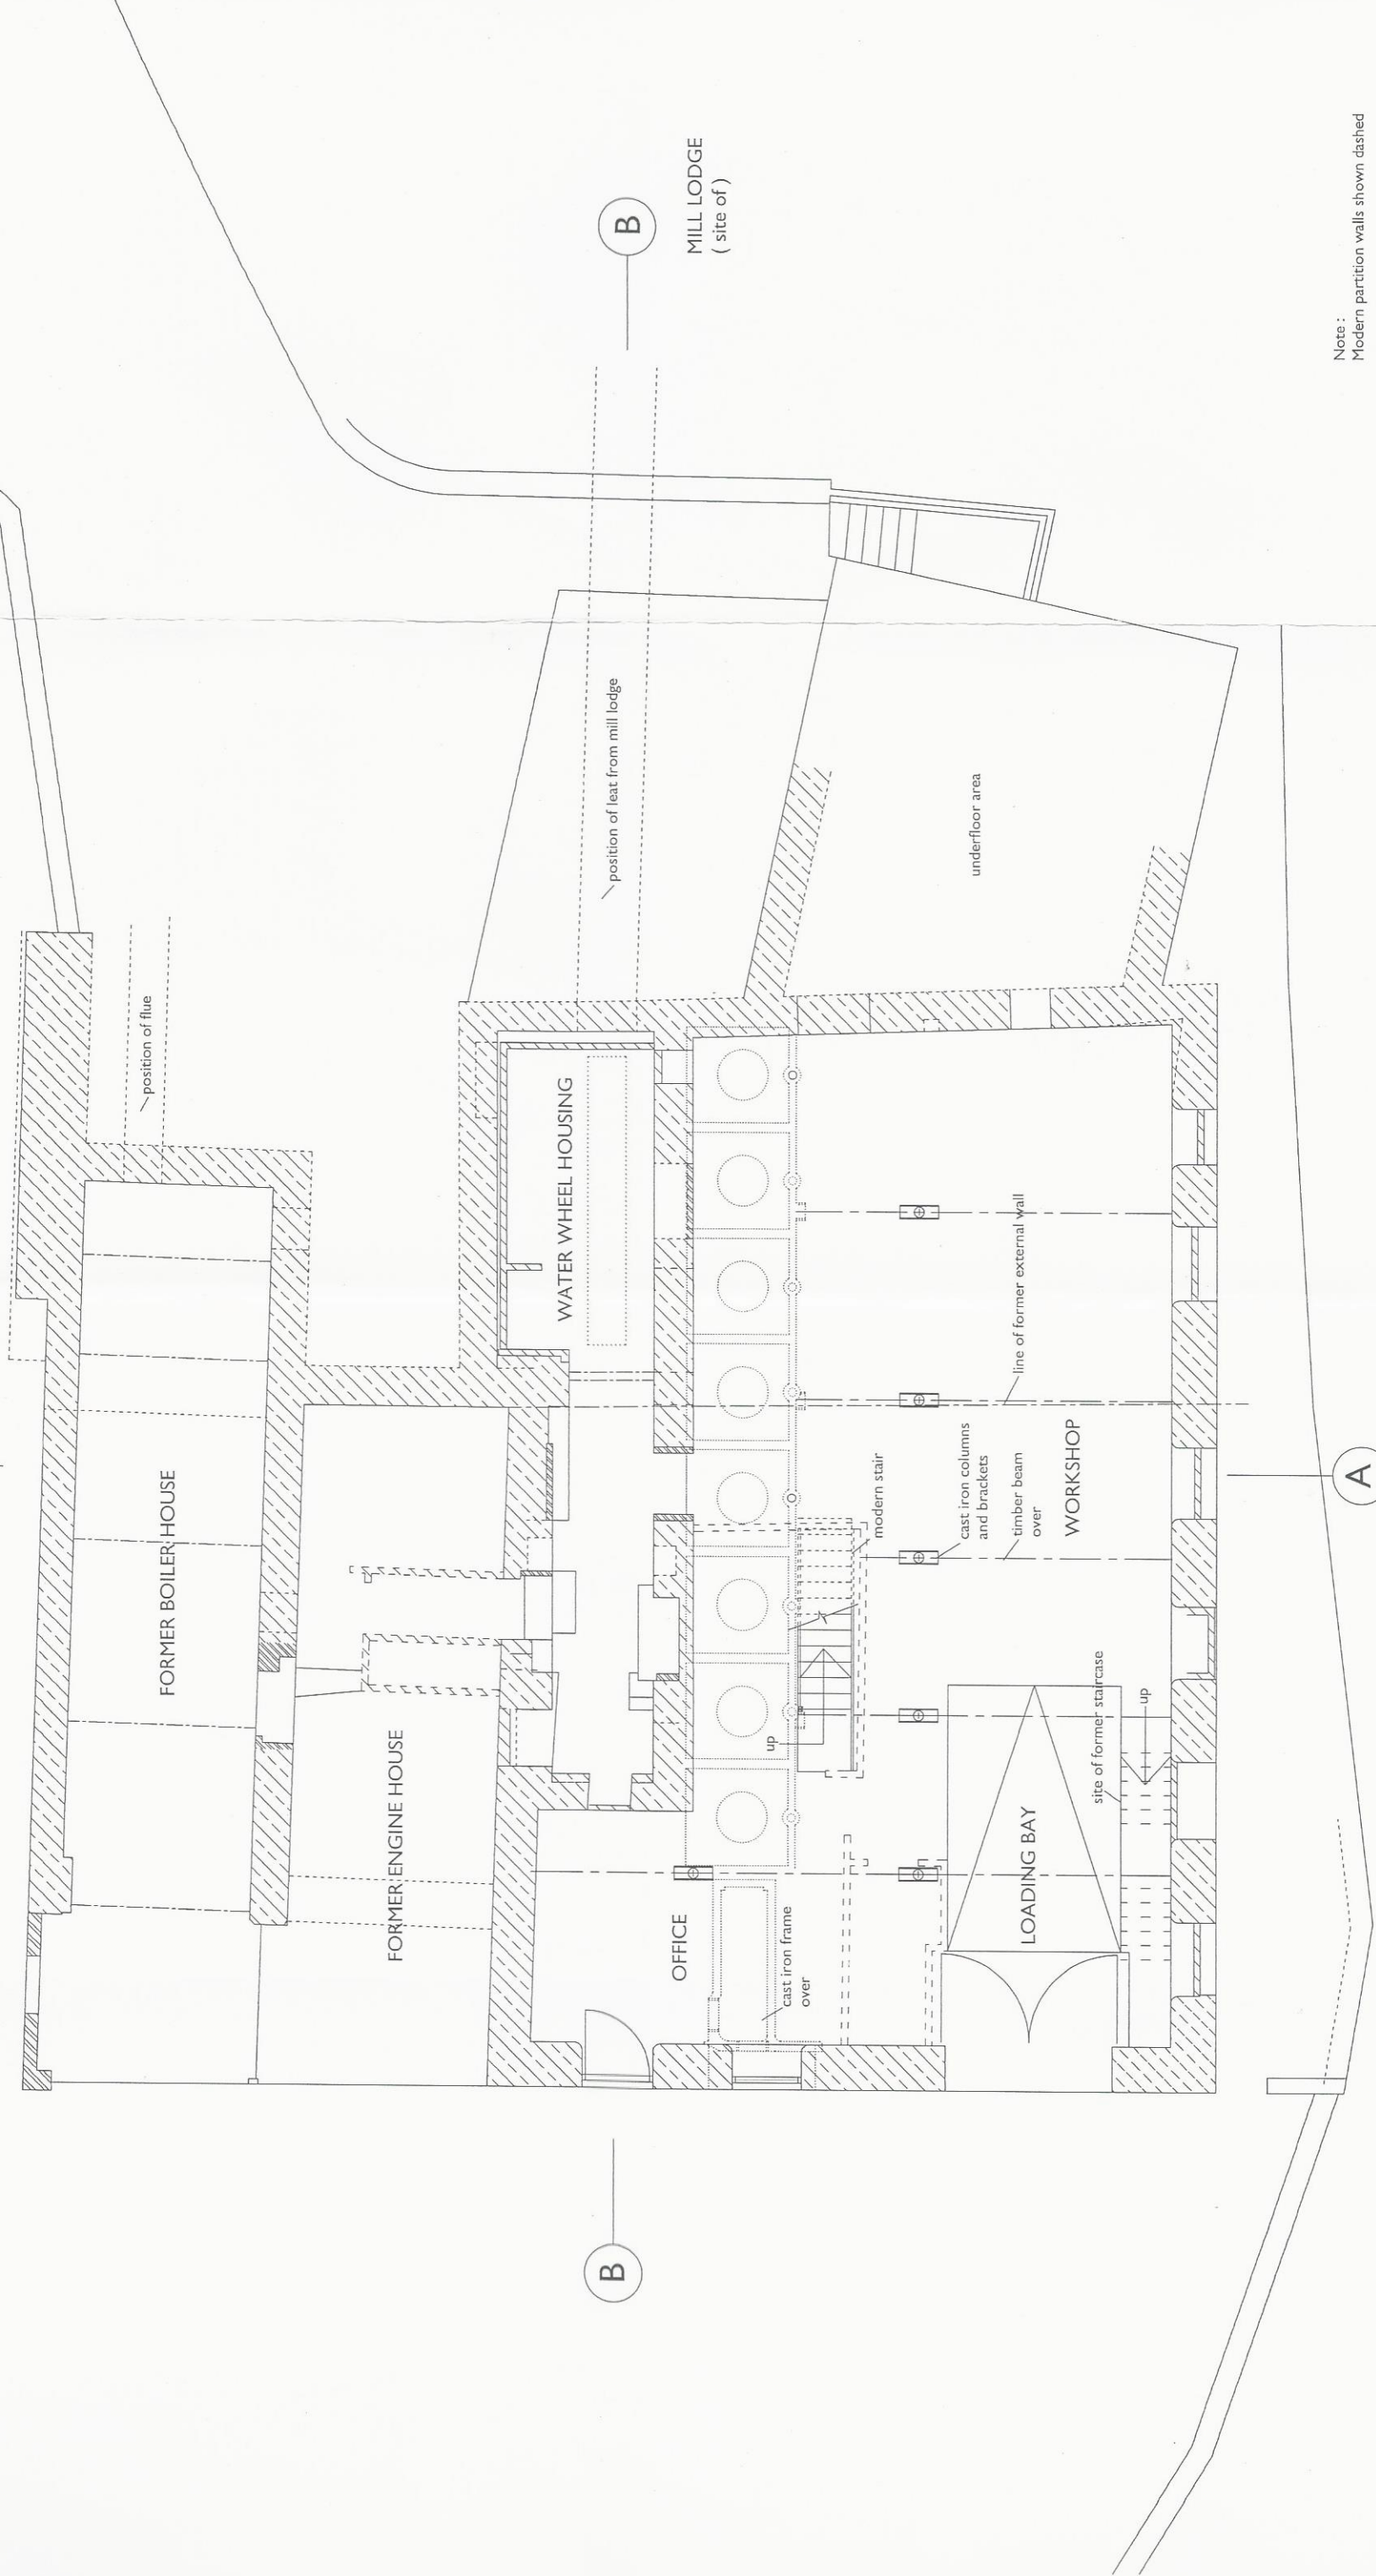


Note:
Modern partition walls shown dashed


BARNOLDSWICK CORN MILL
GROUND FLOOR PLAN

scale 1:100

Figure 3

BUTTS BECK

 

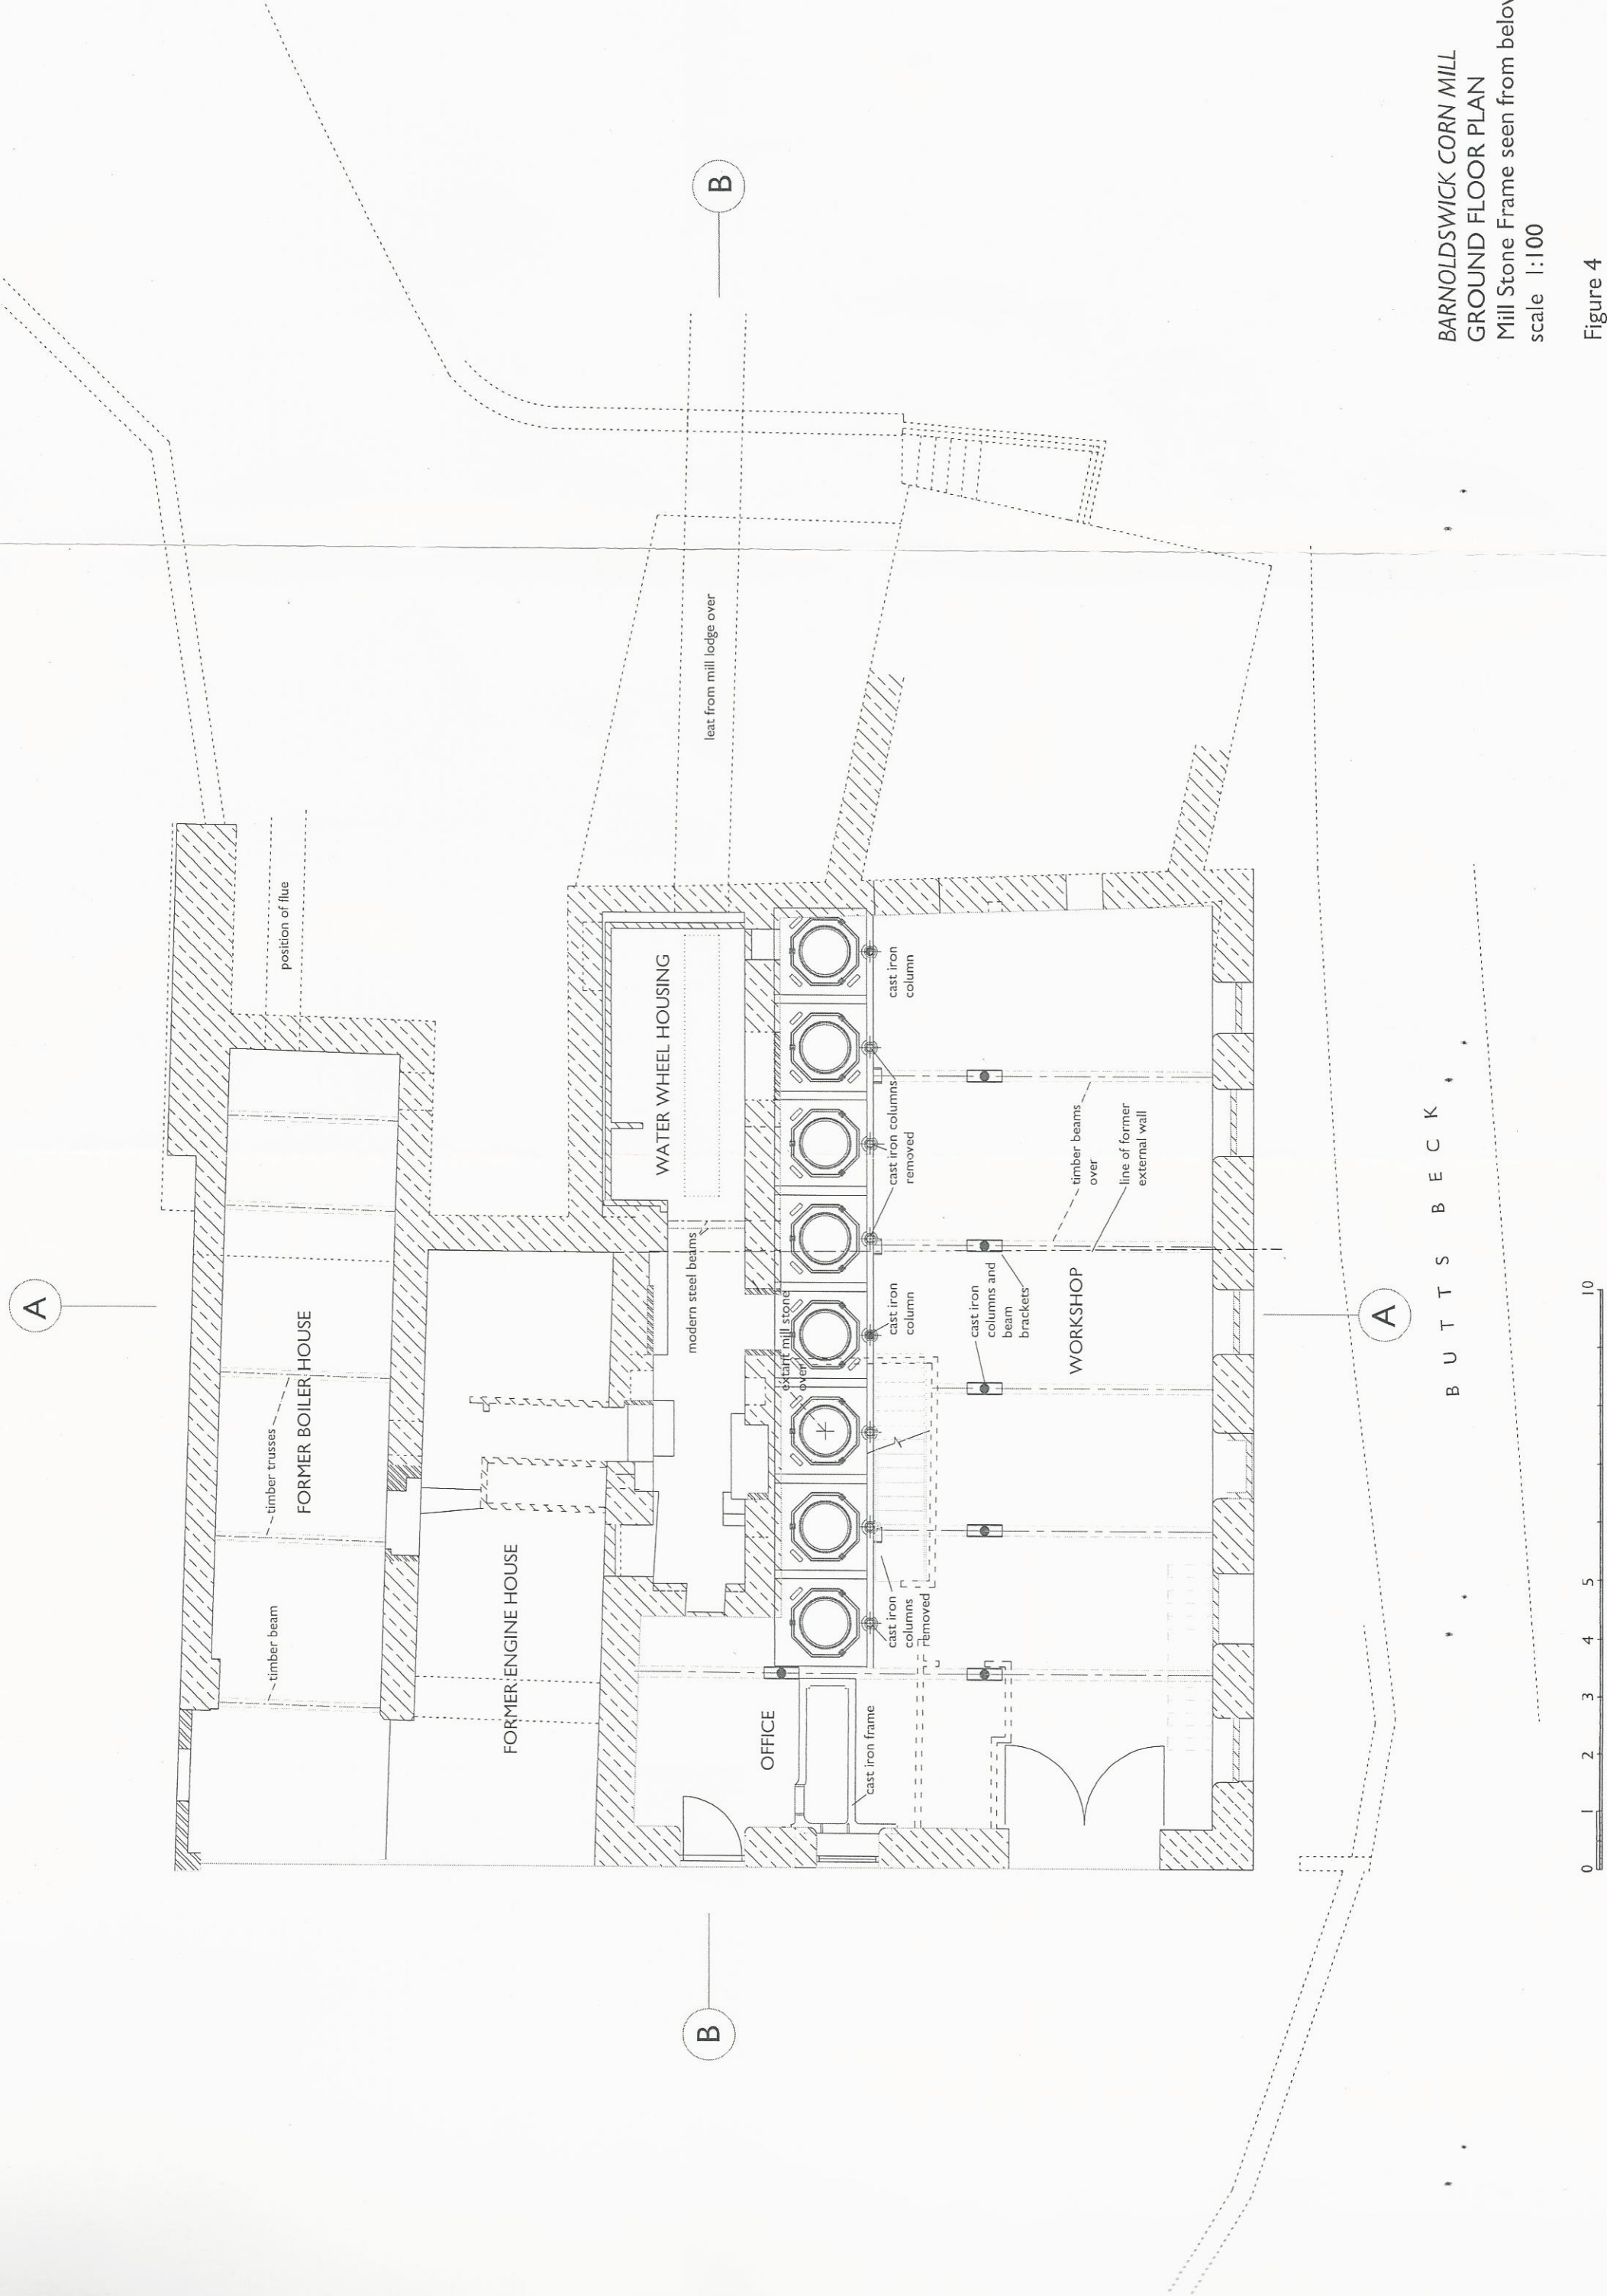

BARNOLDSWICK CORN MILL
GROUND FLOOR PLAN
Mill Stone Frame seen from below
scale 1:100

Figure 4





Note :
Modern partition walls shown dashed

BARNOLDSWICK CORN MILL
FIRST FLOOR PLAN


scale 1:100

Figure 5

 

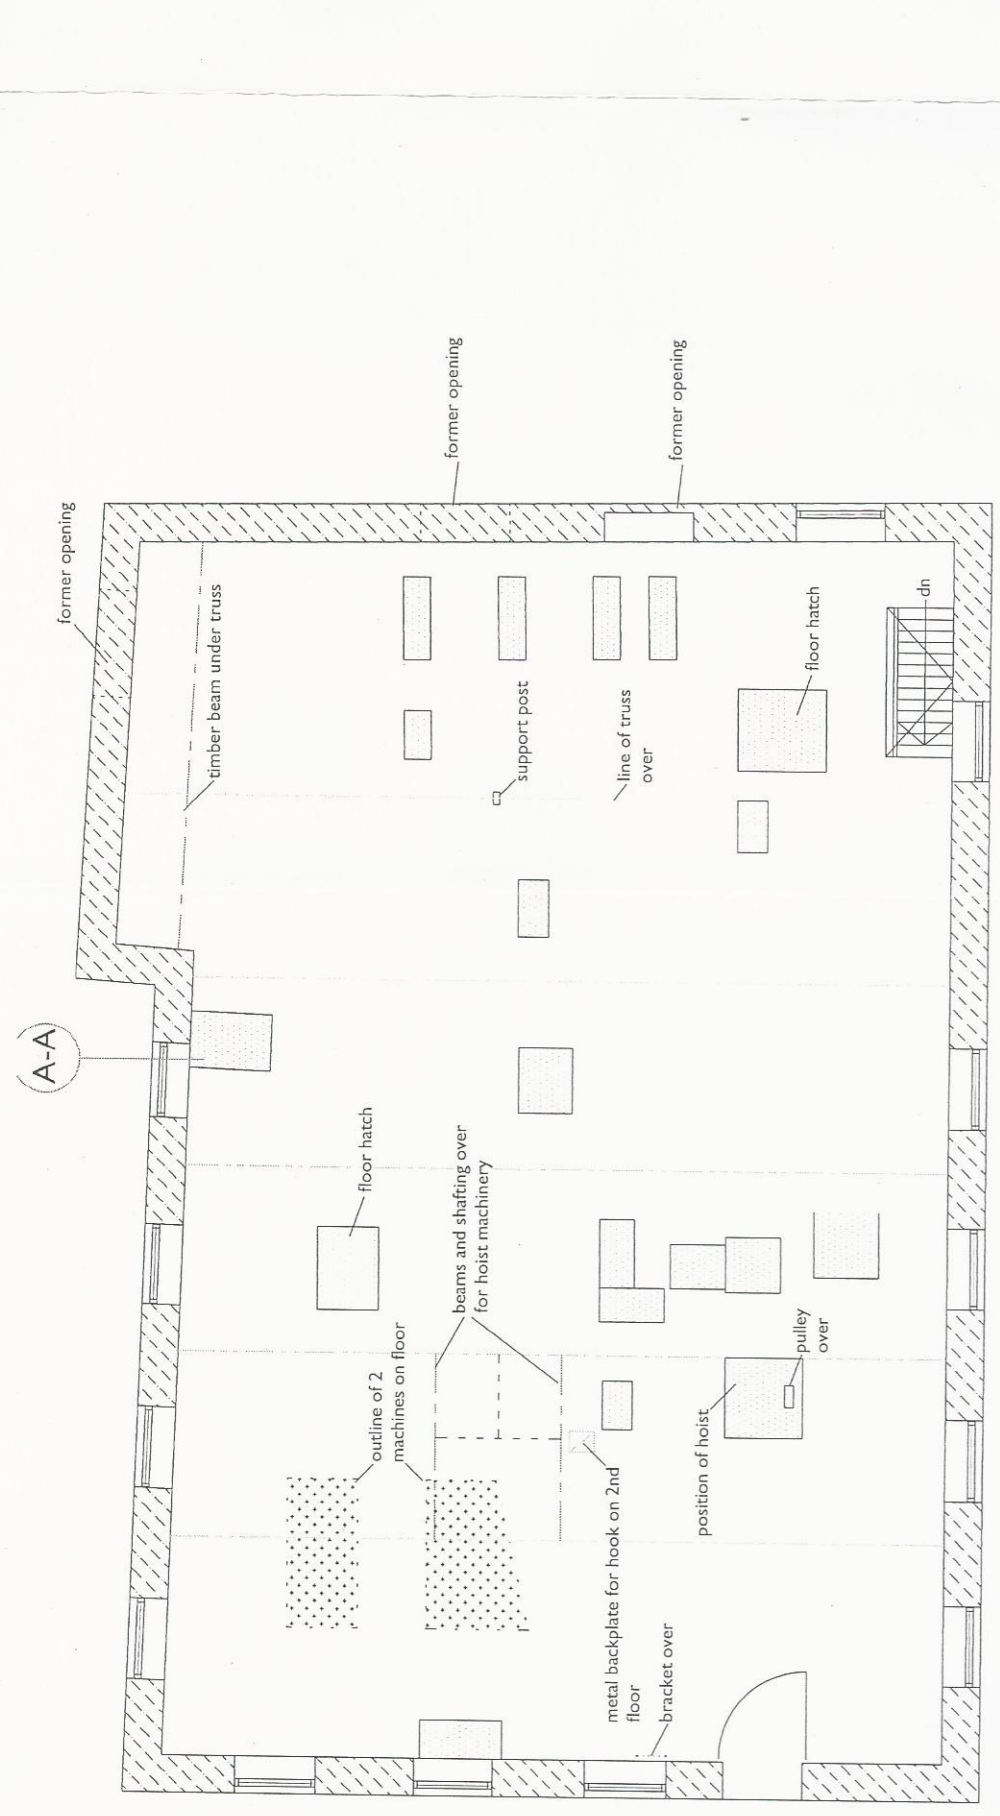

THIRD FLOOR

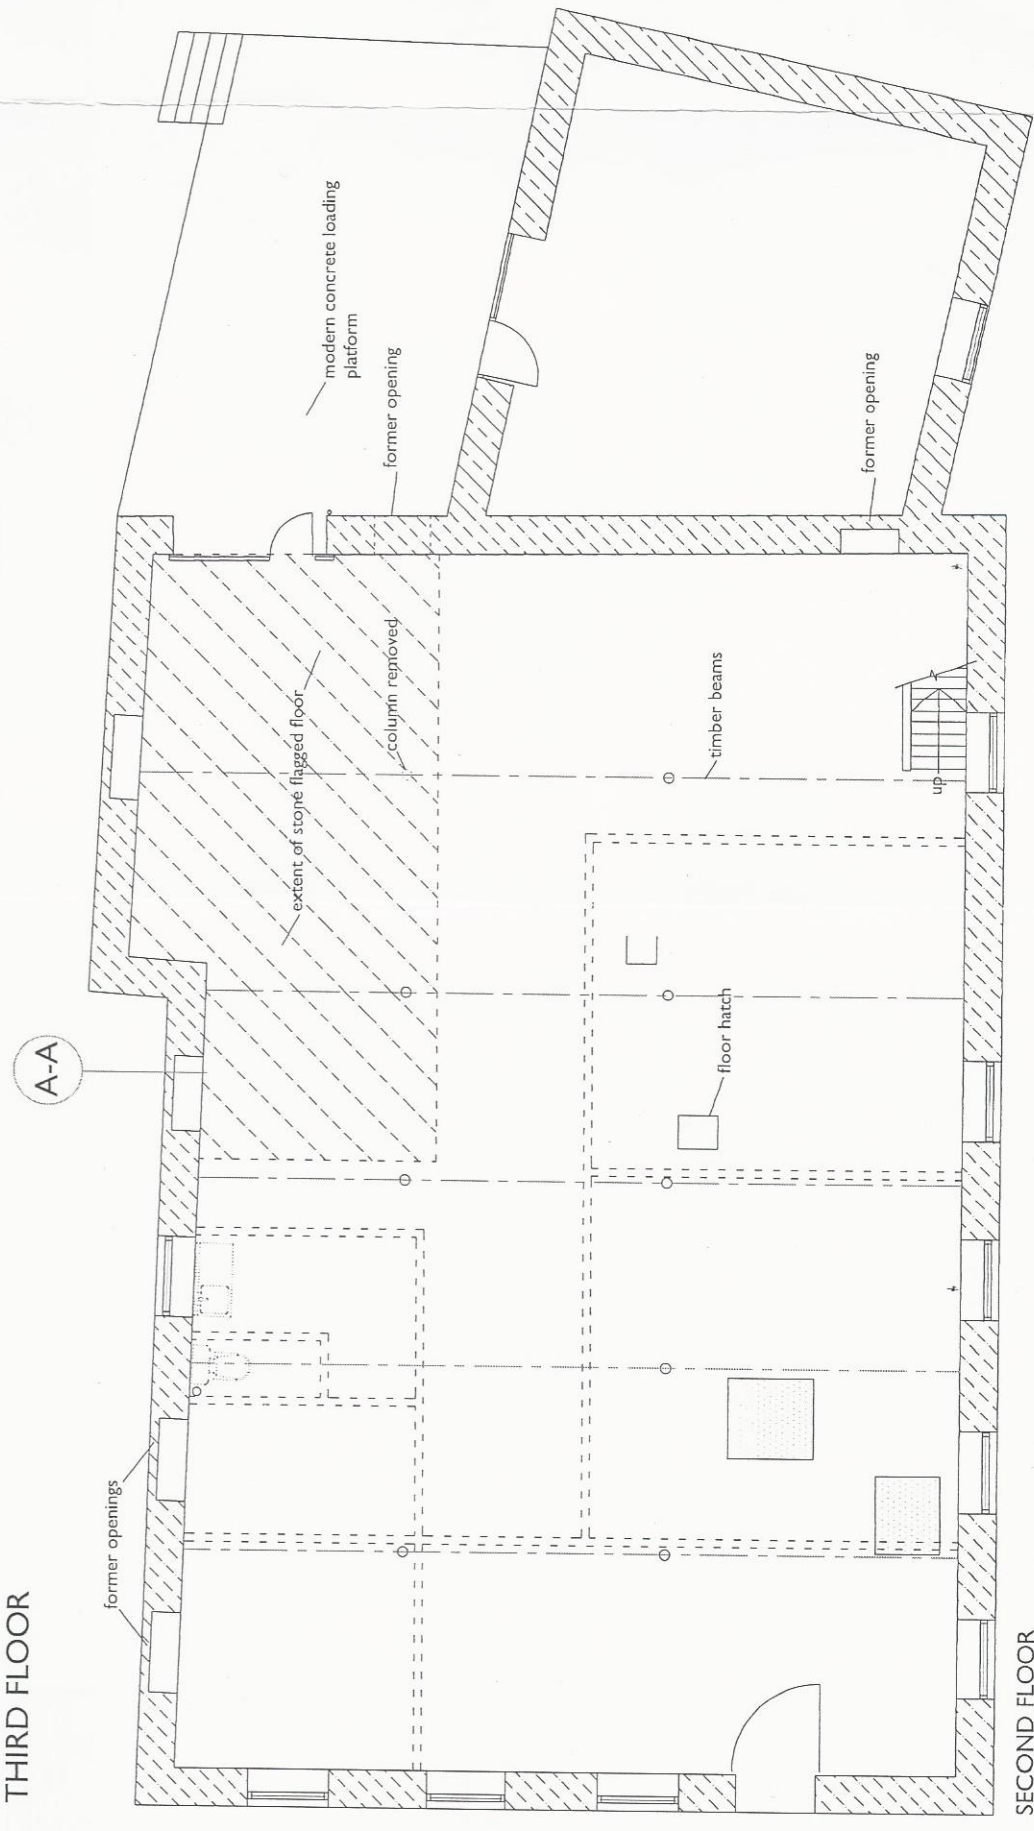

SECOND FLOOR

Note :
Modern partition walls shown dashed

BARNOLDSWICK CORN MILL
SECOND AND THIRD FLOOR
PLANS
scale 1:100


 


Figure 6

BARNOLDSWICK CORN MILL
EAST ELEVATION

scale 1:100


Figure 7A

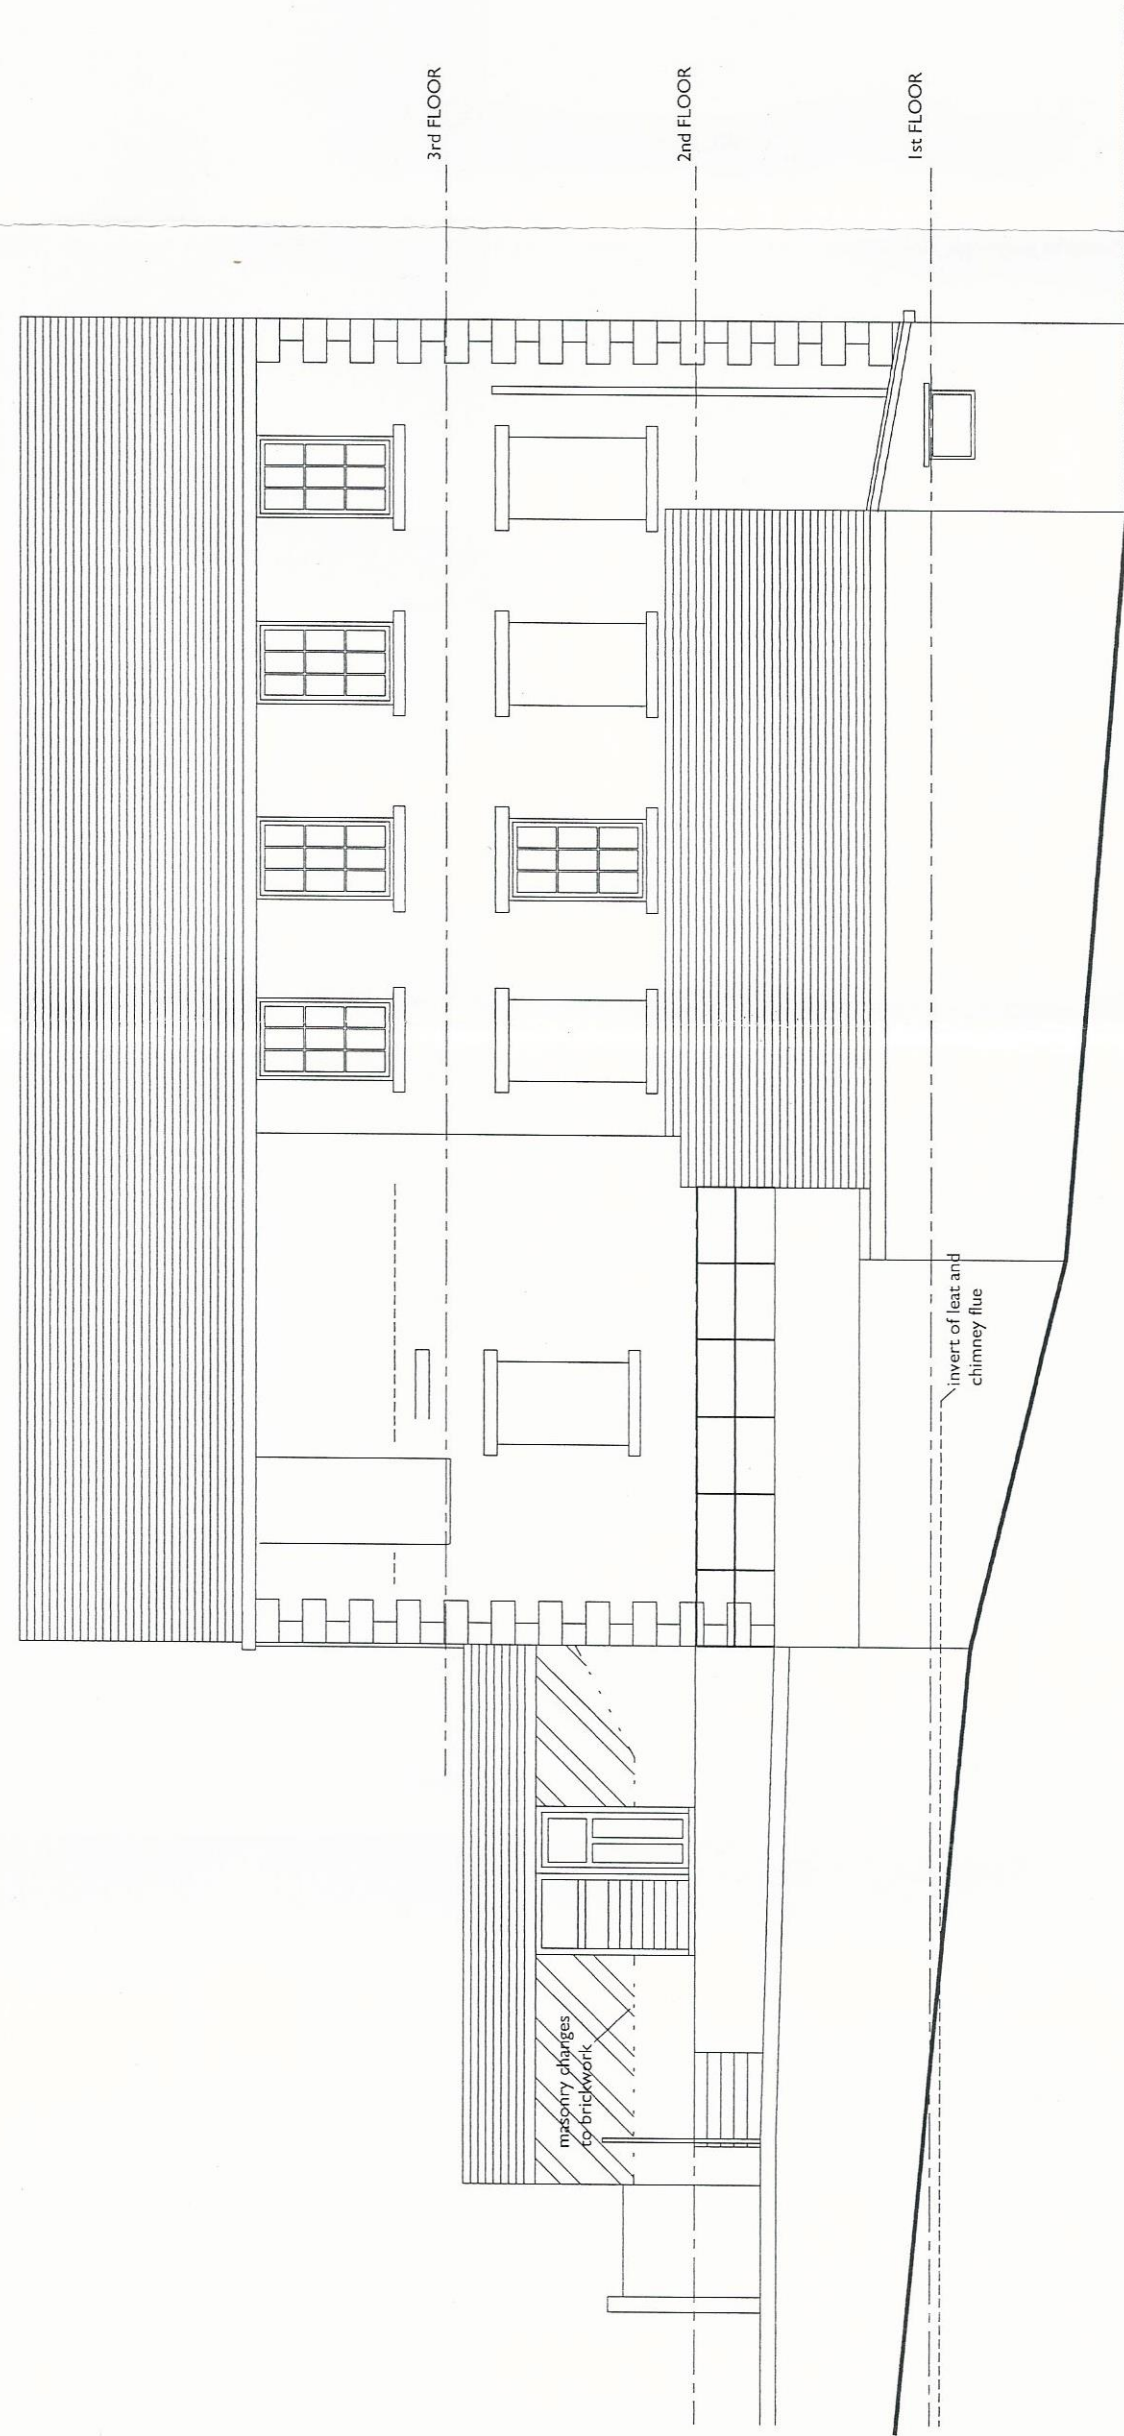

BARNOLDSWICK CORN MILL
NORTH ELEVATION

scale 1:100

Figure 7B

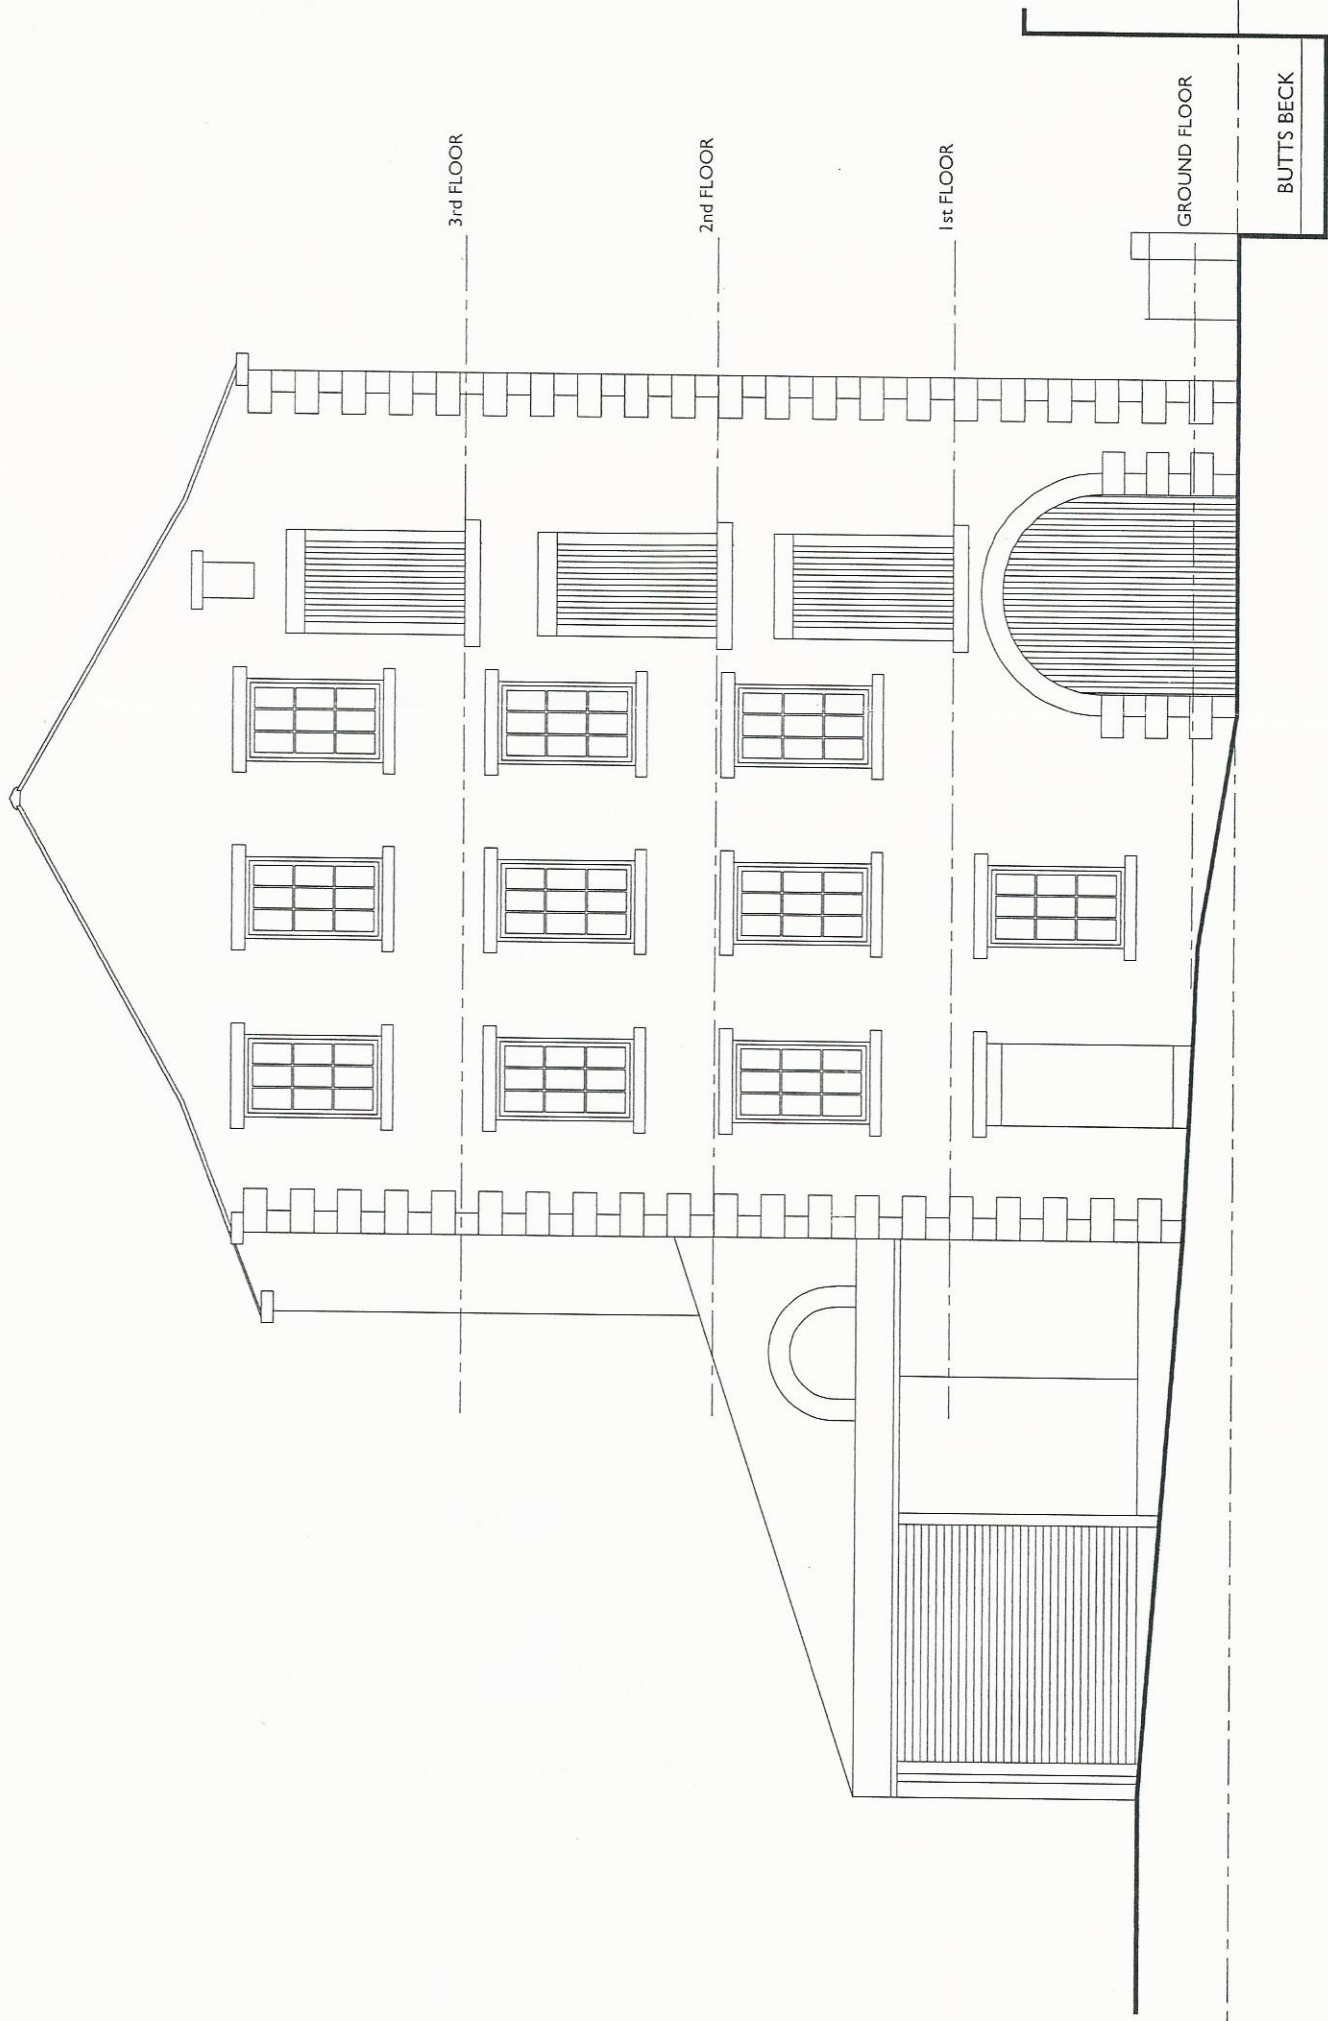


0 1 2 3 4 5 10
scale in metres

BARNOLDSWICK CORN MILL
WEST ELEVATION

scale 1:100


Figure 8A

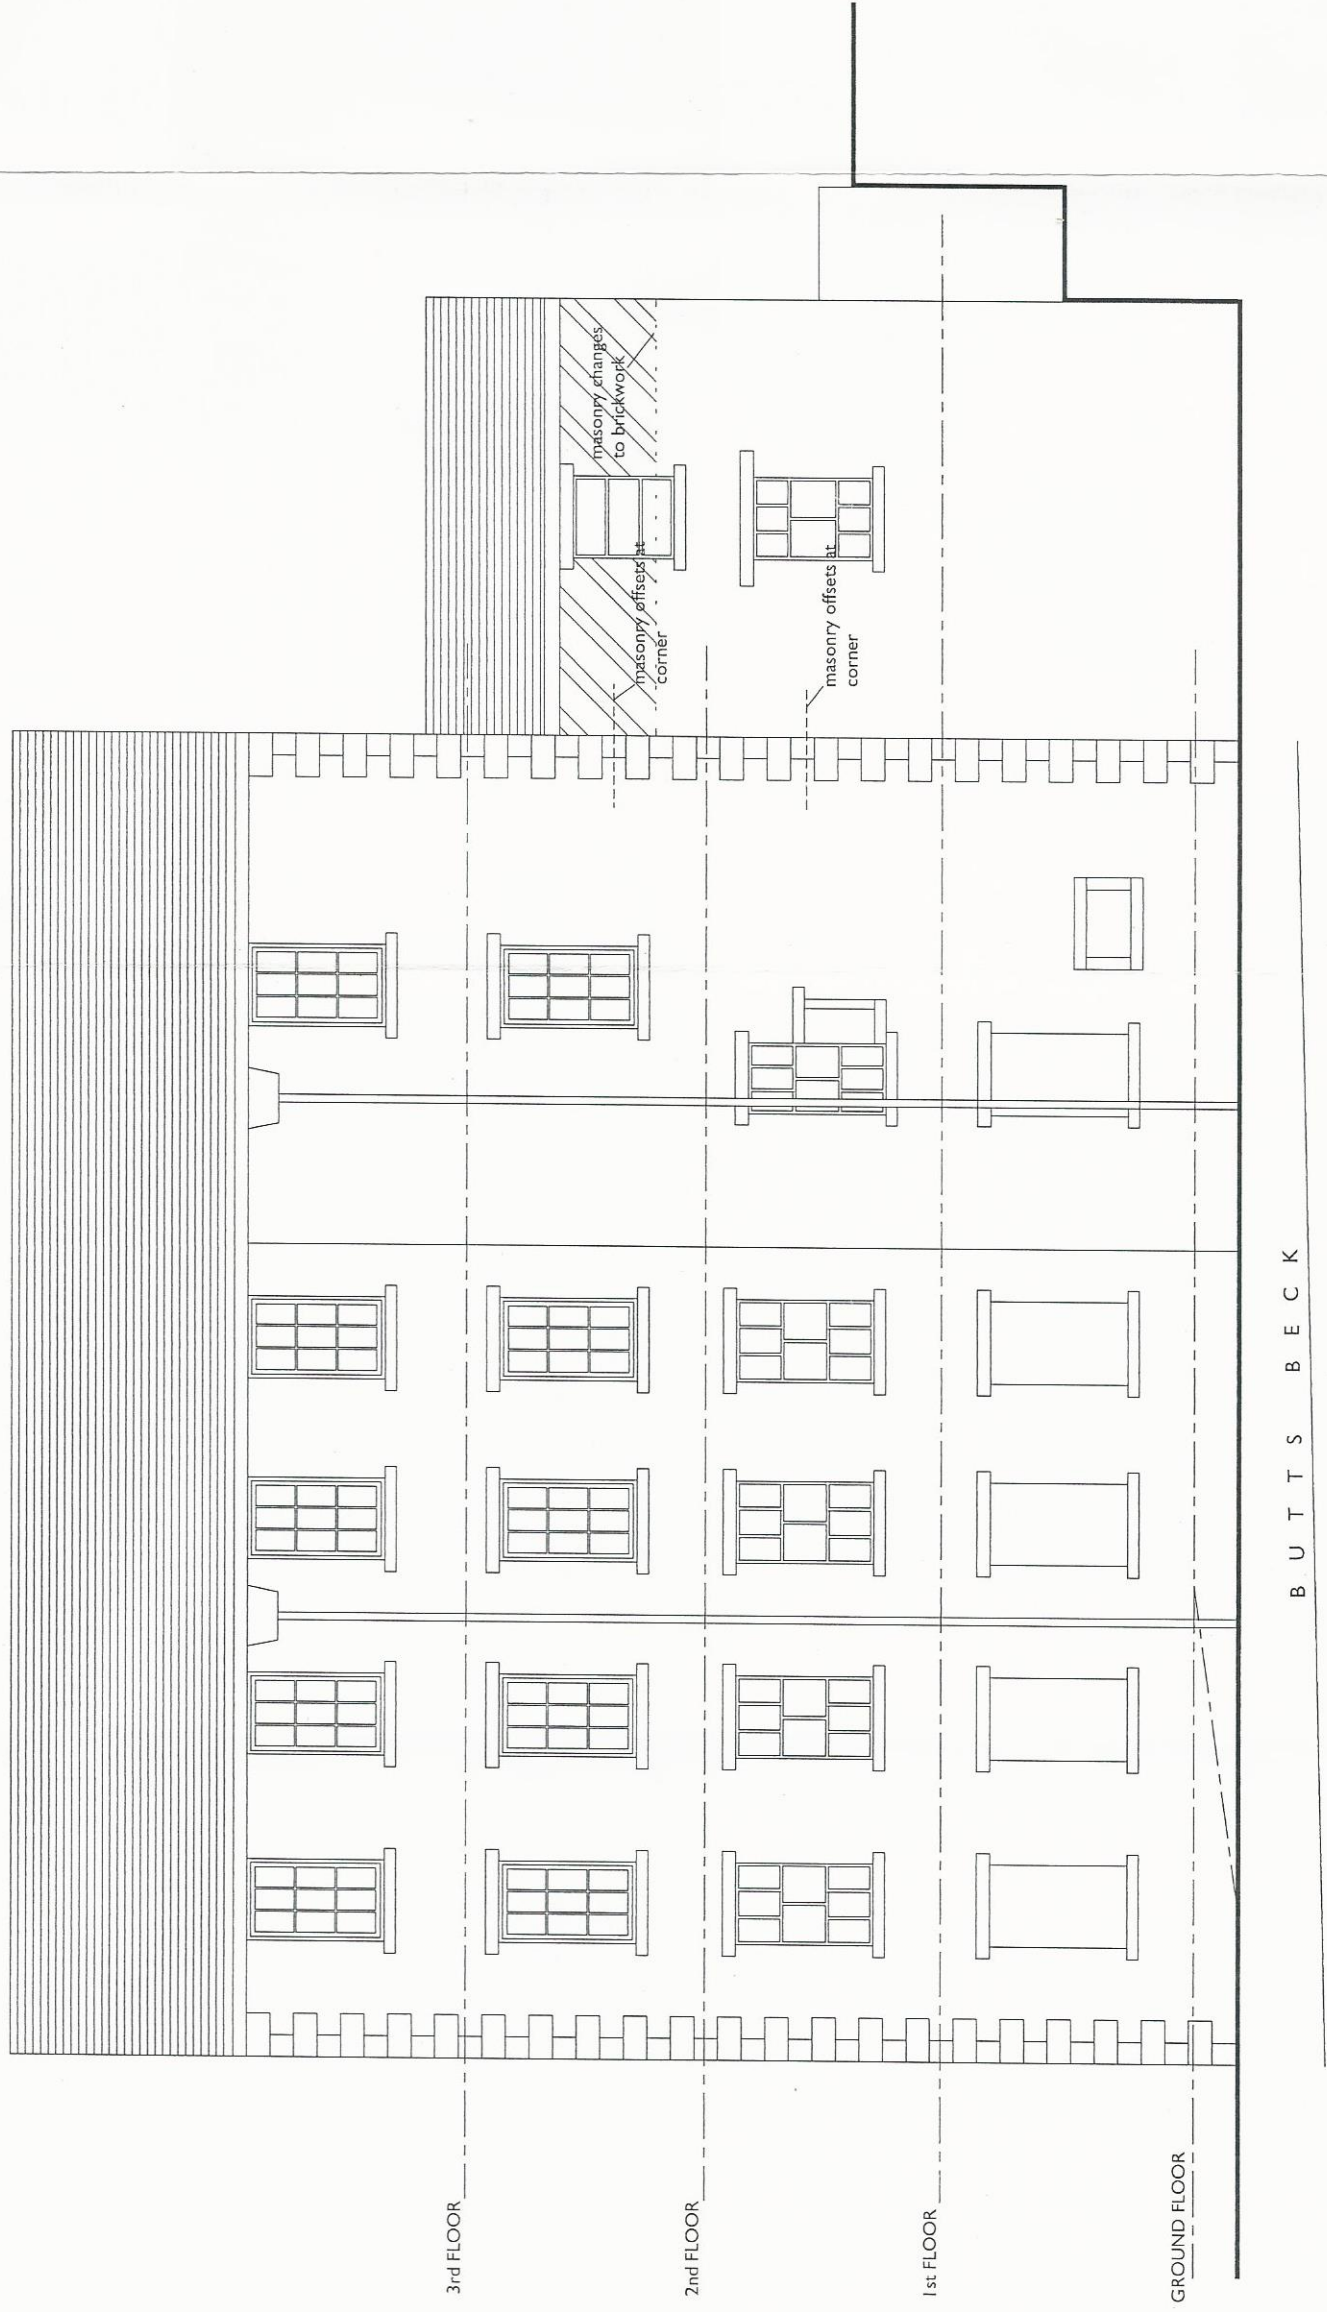

BARNOLDSWICK CORN MILL
SOUTH ELEVATION

scale 1:100



Figure 8B

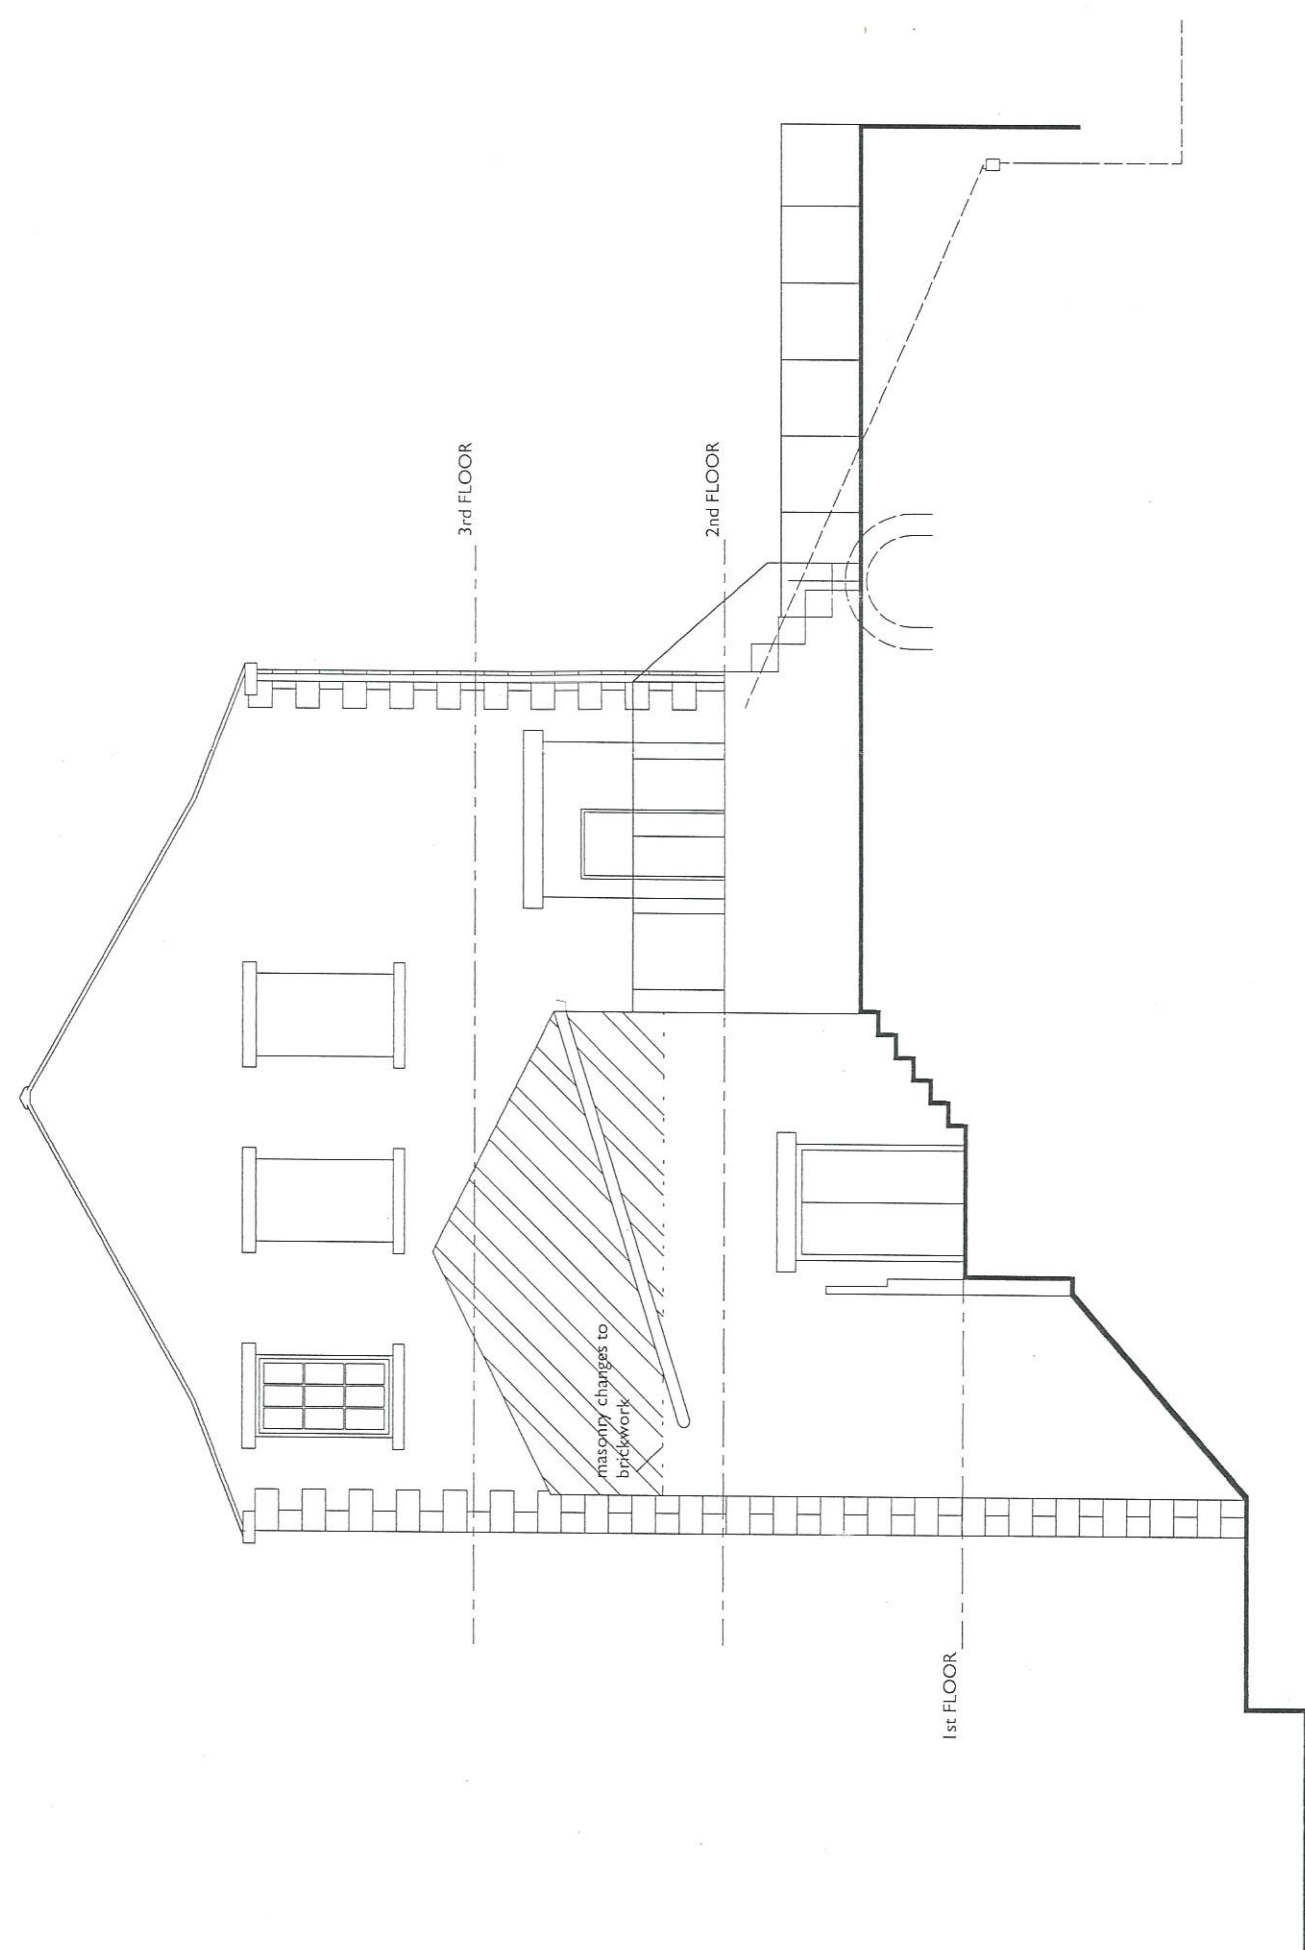


BARNOLDSWICK CORN MILL
CROSS SECTION A-A

scale 1:100

Figure 9

 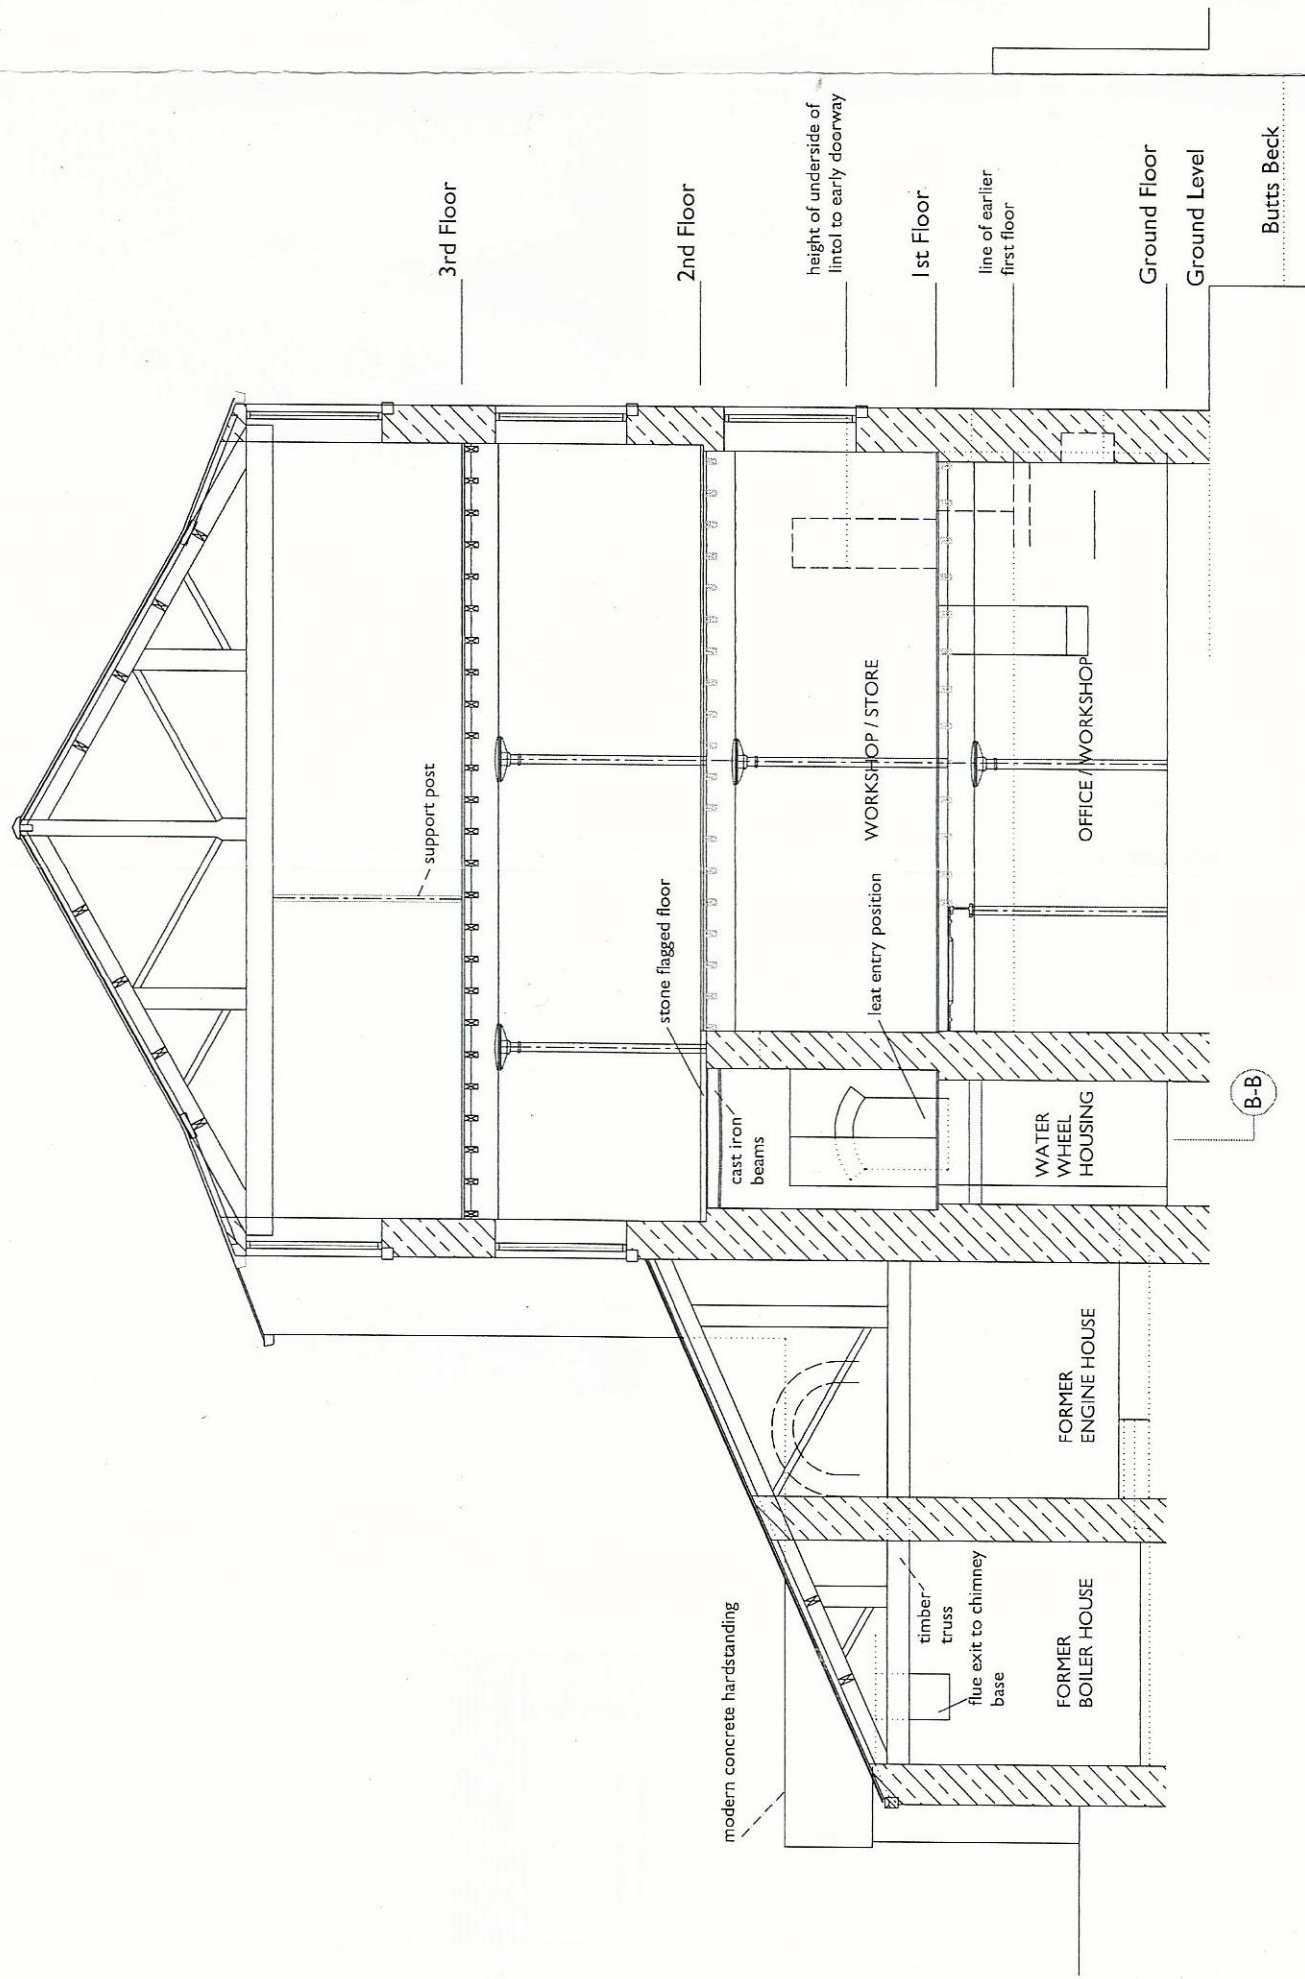

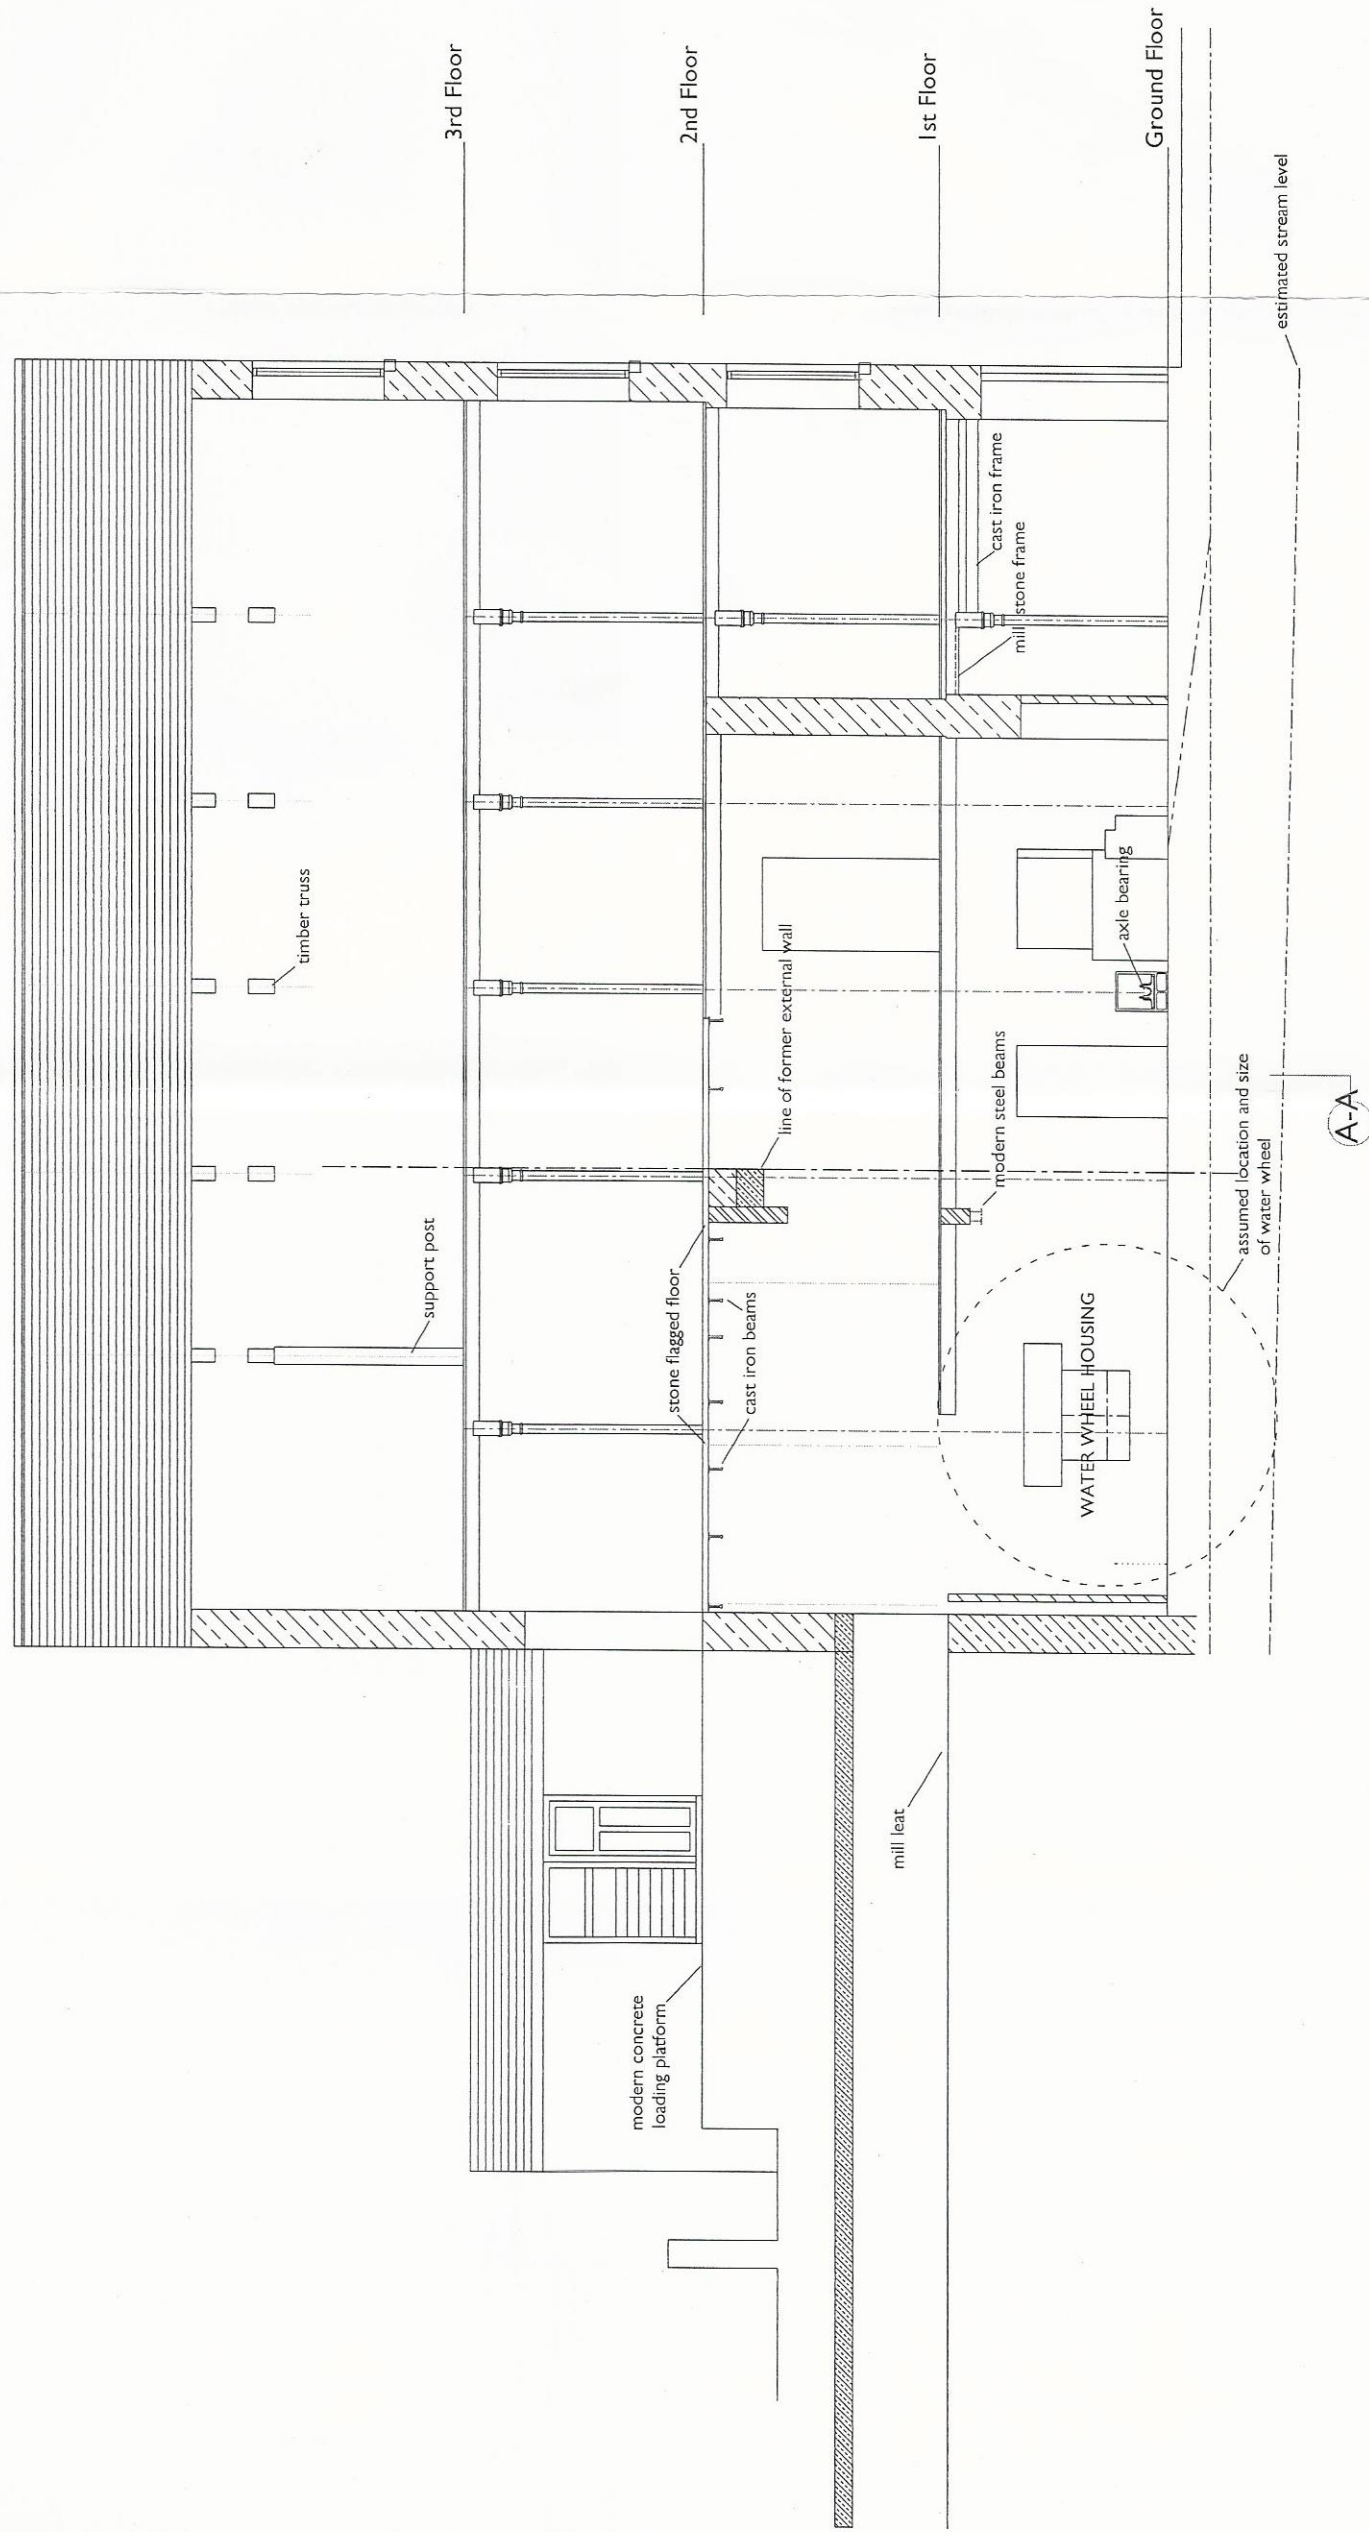



Note :
The modern loading platform is approx.
1 metre above the earlier level

BARNOLDSWICK CORN MILL LONGITUDINAL SECTION B-B


scale 1:100

Figure 10

 


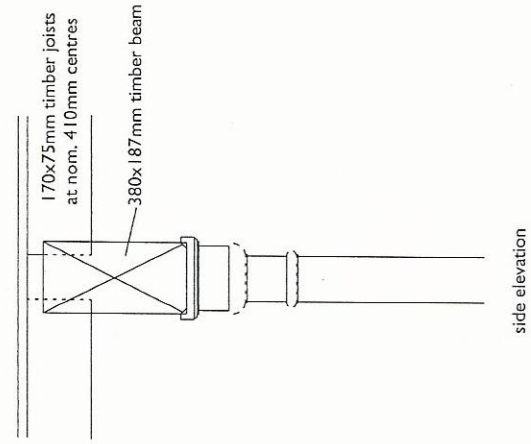


SECTION SHOWING
FLOOR SUPPORT DETAIL

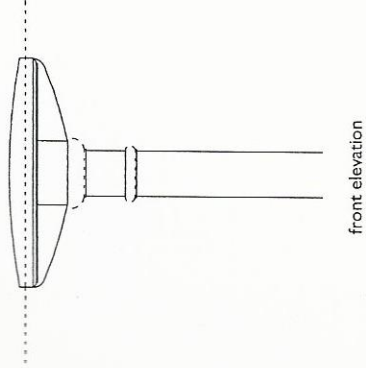


FIRST FLOOR CAST IRON
COLUMN - front 3 bays

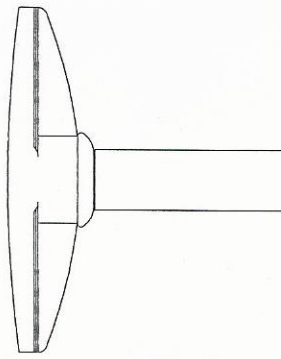


GROUND FLOOR CAST IRON
COLUMN - front 3 bays

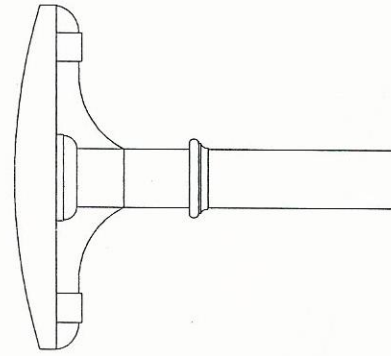


GROUND FLOOR CAST IRON
COLUMN - rear 2 bays

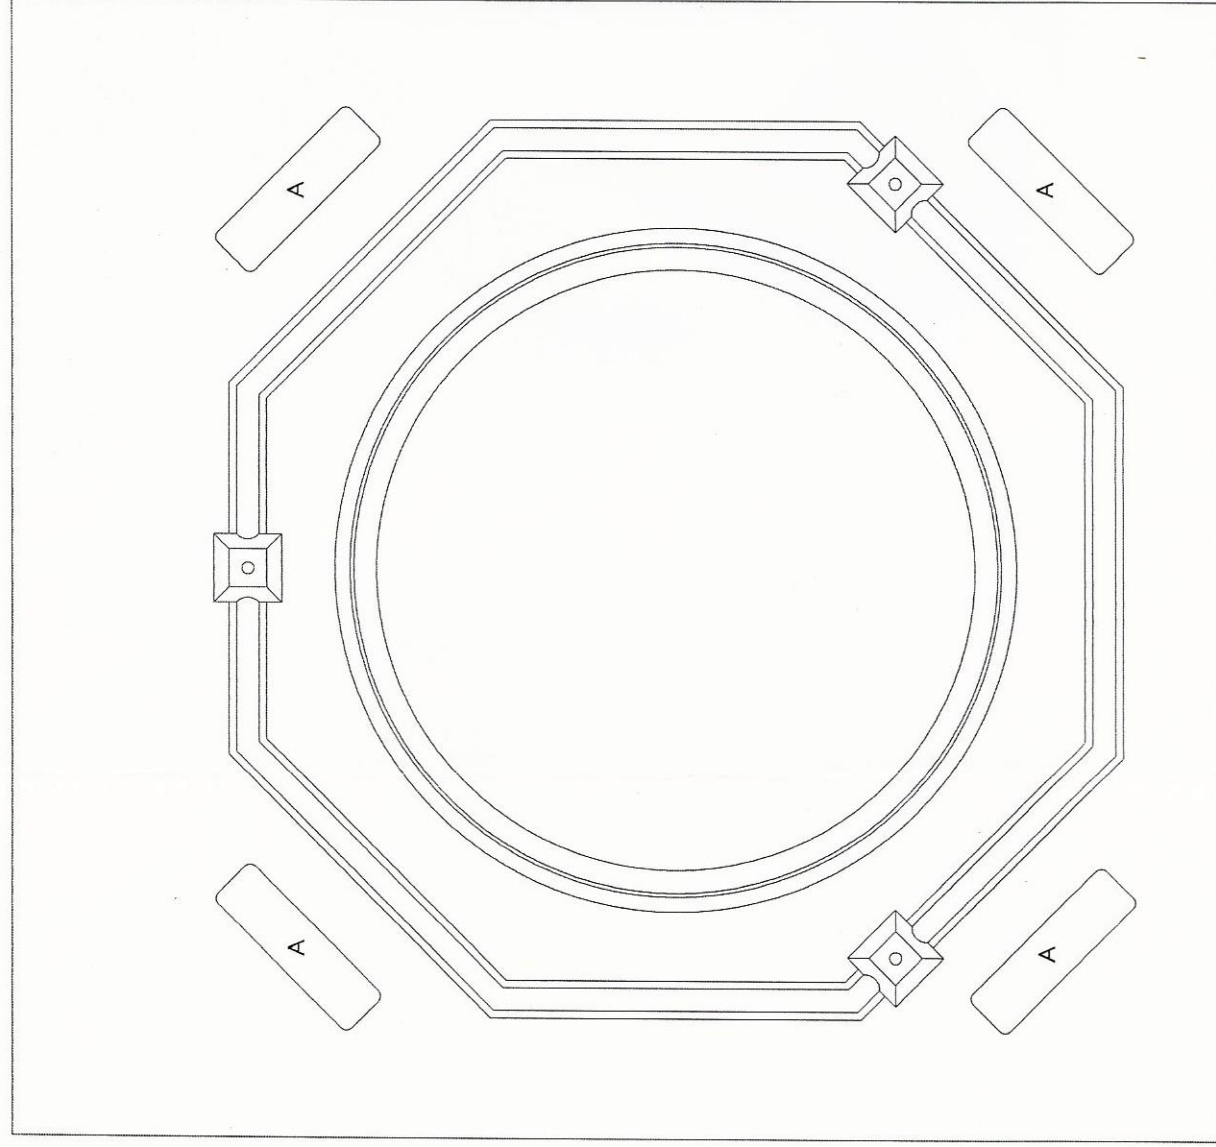

PLAN OF CAST IRON MILL STONE FRAME
(seen from below)

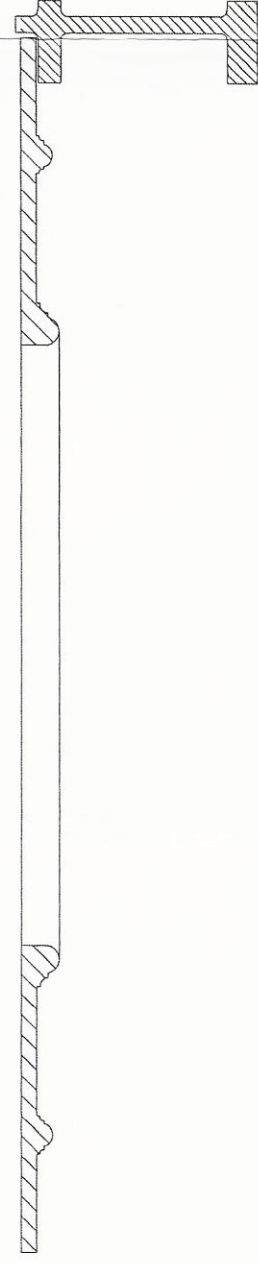

CROSS SECTION THROUGH CAST IRON MILL STONE FRAME
AND EDGE BEAM

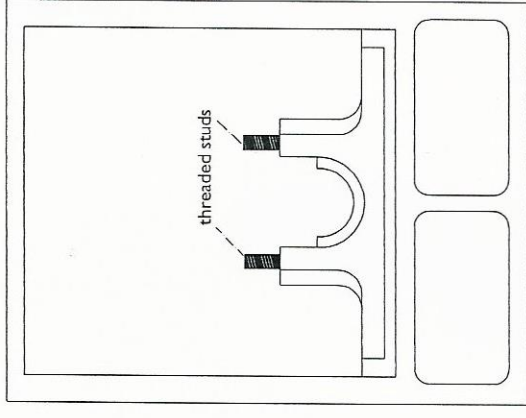


ELEVATION OF CAST IRON AXLE
BEARING ADJACENT TO THE WATER
WHEEL HOUSING AT GROUND FLOOR
LEVEL


Note :
The slots 'A' are omitted in several
of the mill stone frames

BARNOLDSWICK CORN MILL CAST IRON DETAILS

scale 1:10 and 1:20

Figure 11

 

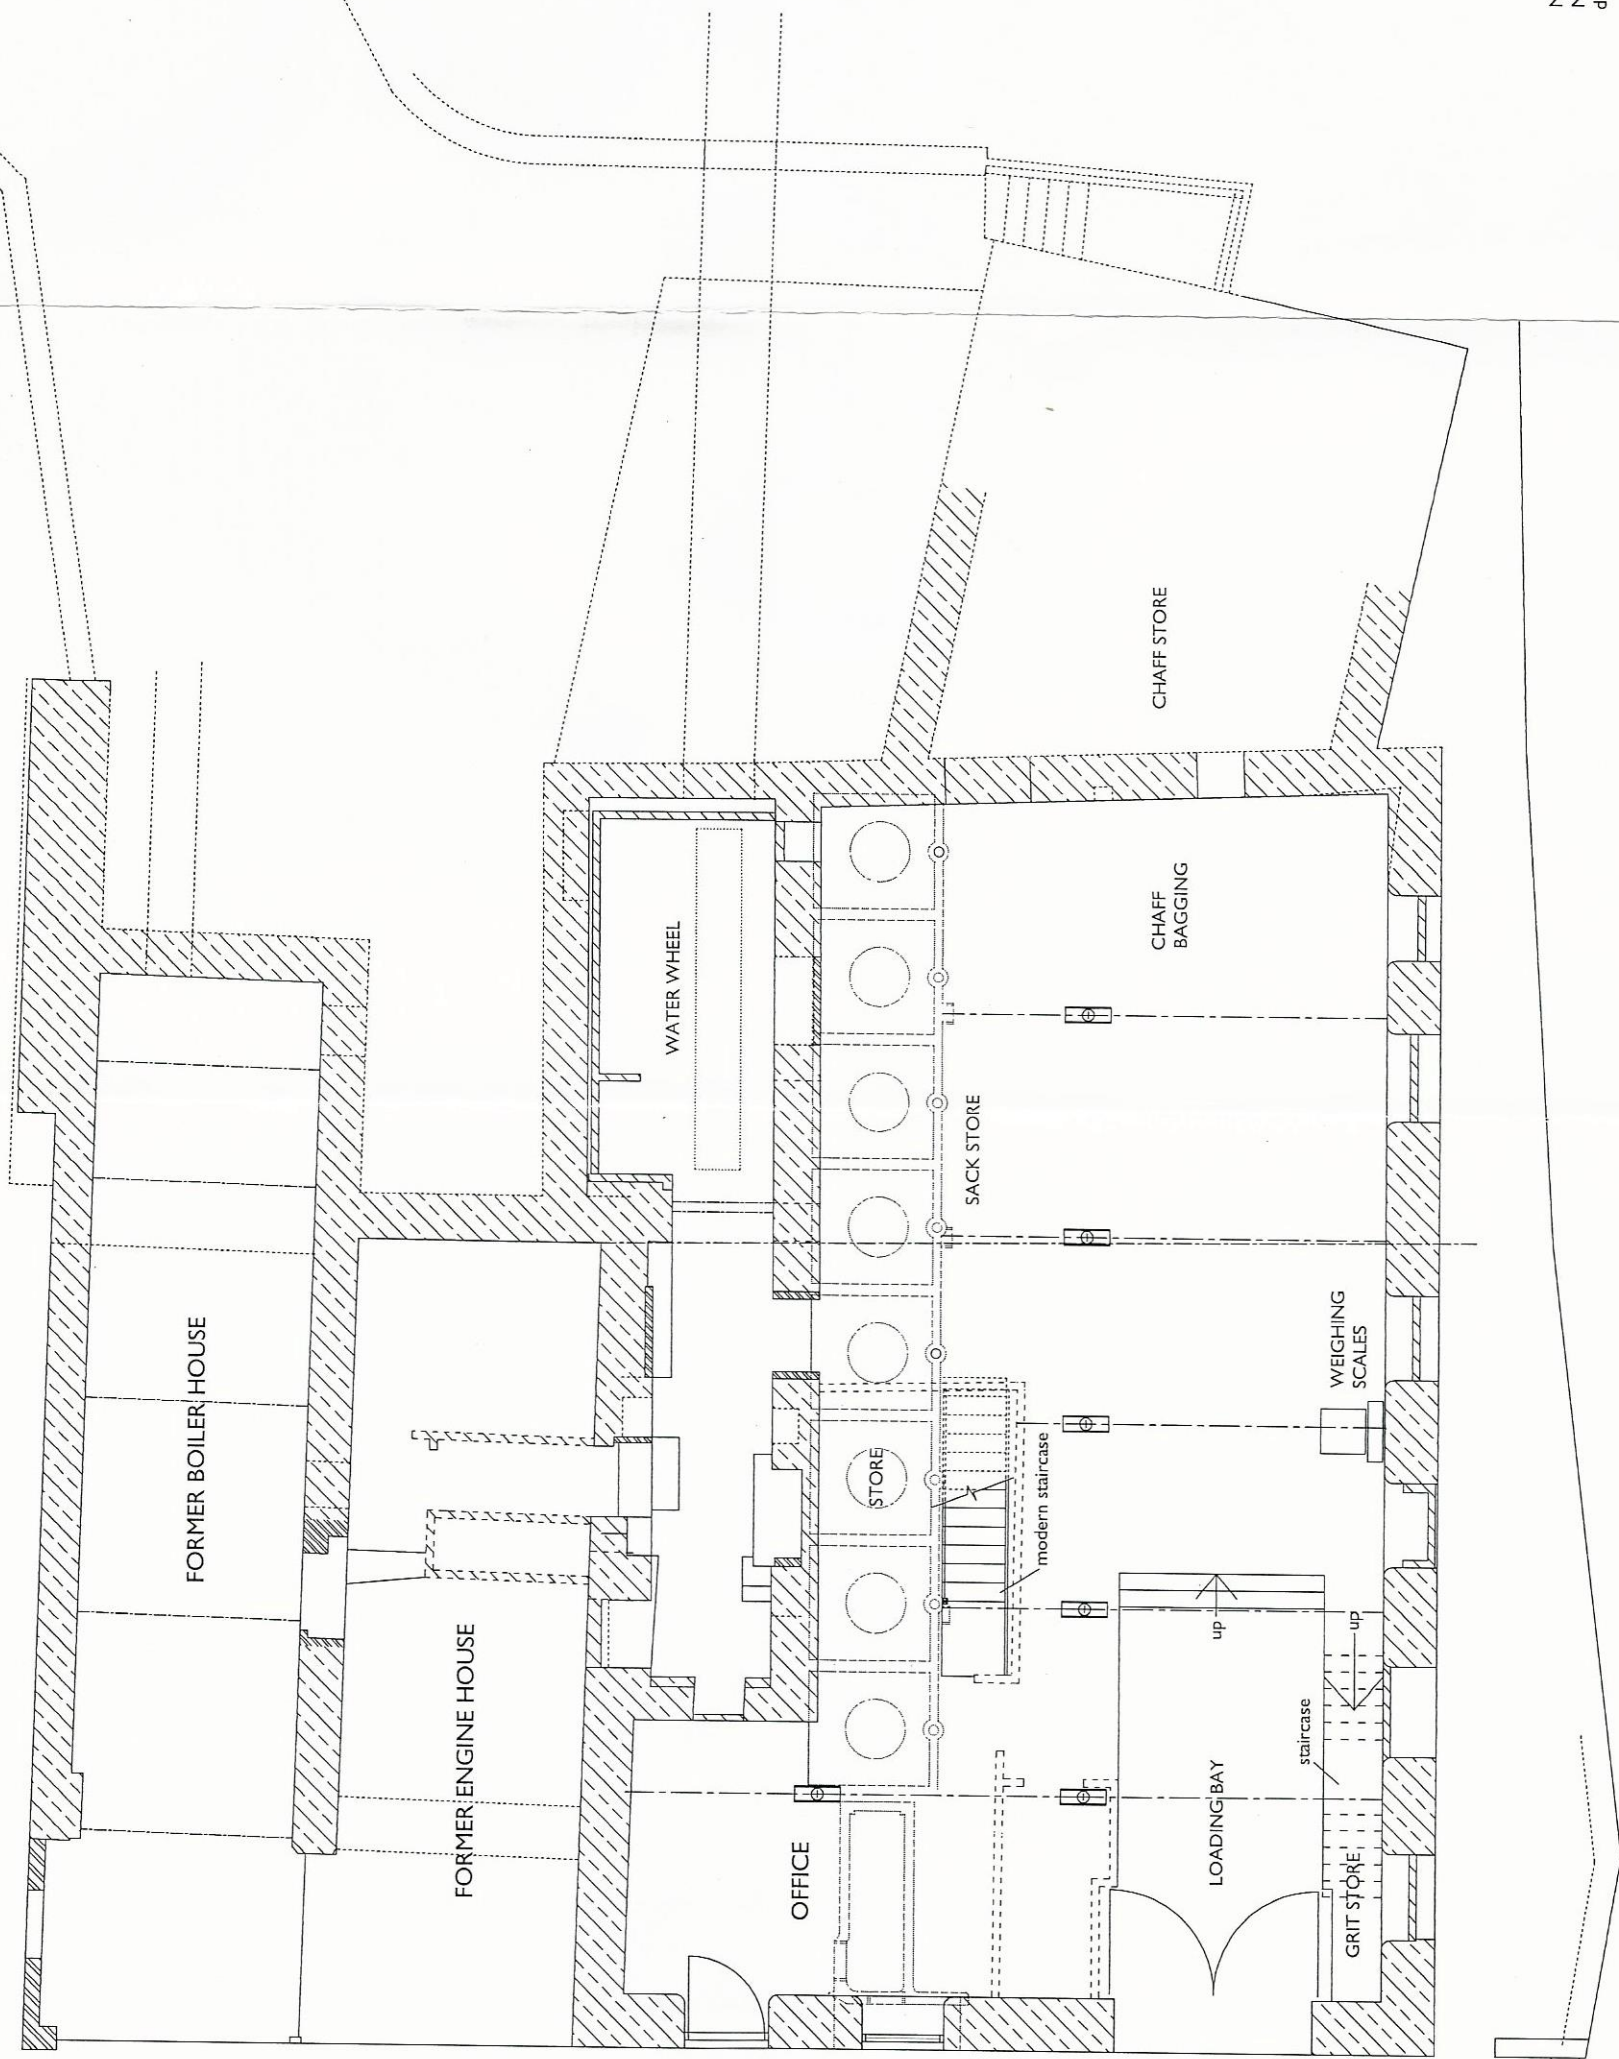


Note:
Modern partition walls shown
dashed


BARNOLDSWICK CORN MILL
GROUND FLOOR PLAN
Machinery Layouts 1950

scale 1:100

Figure 12

B U T T S B E C K

 

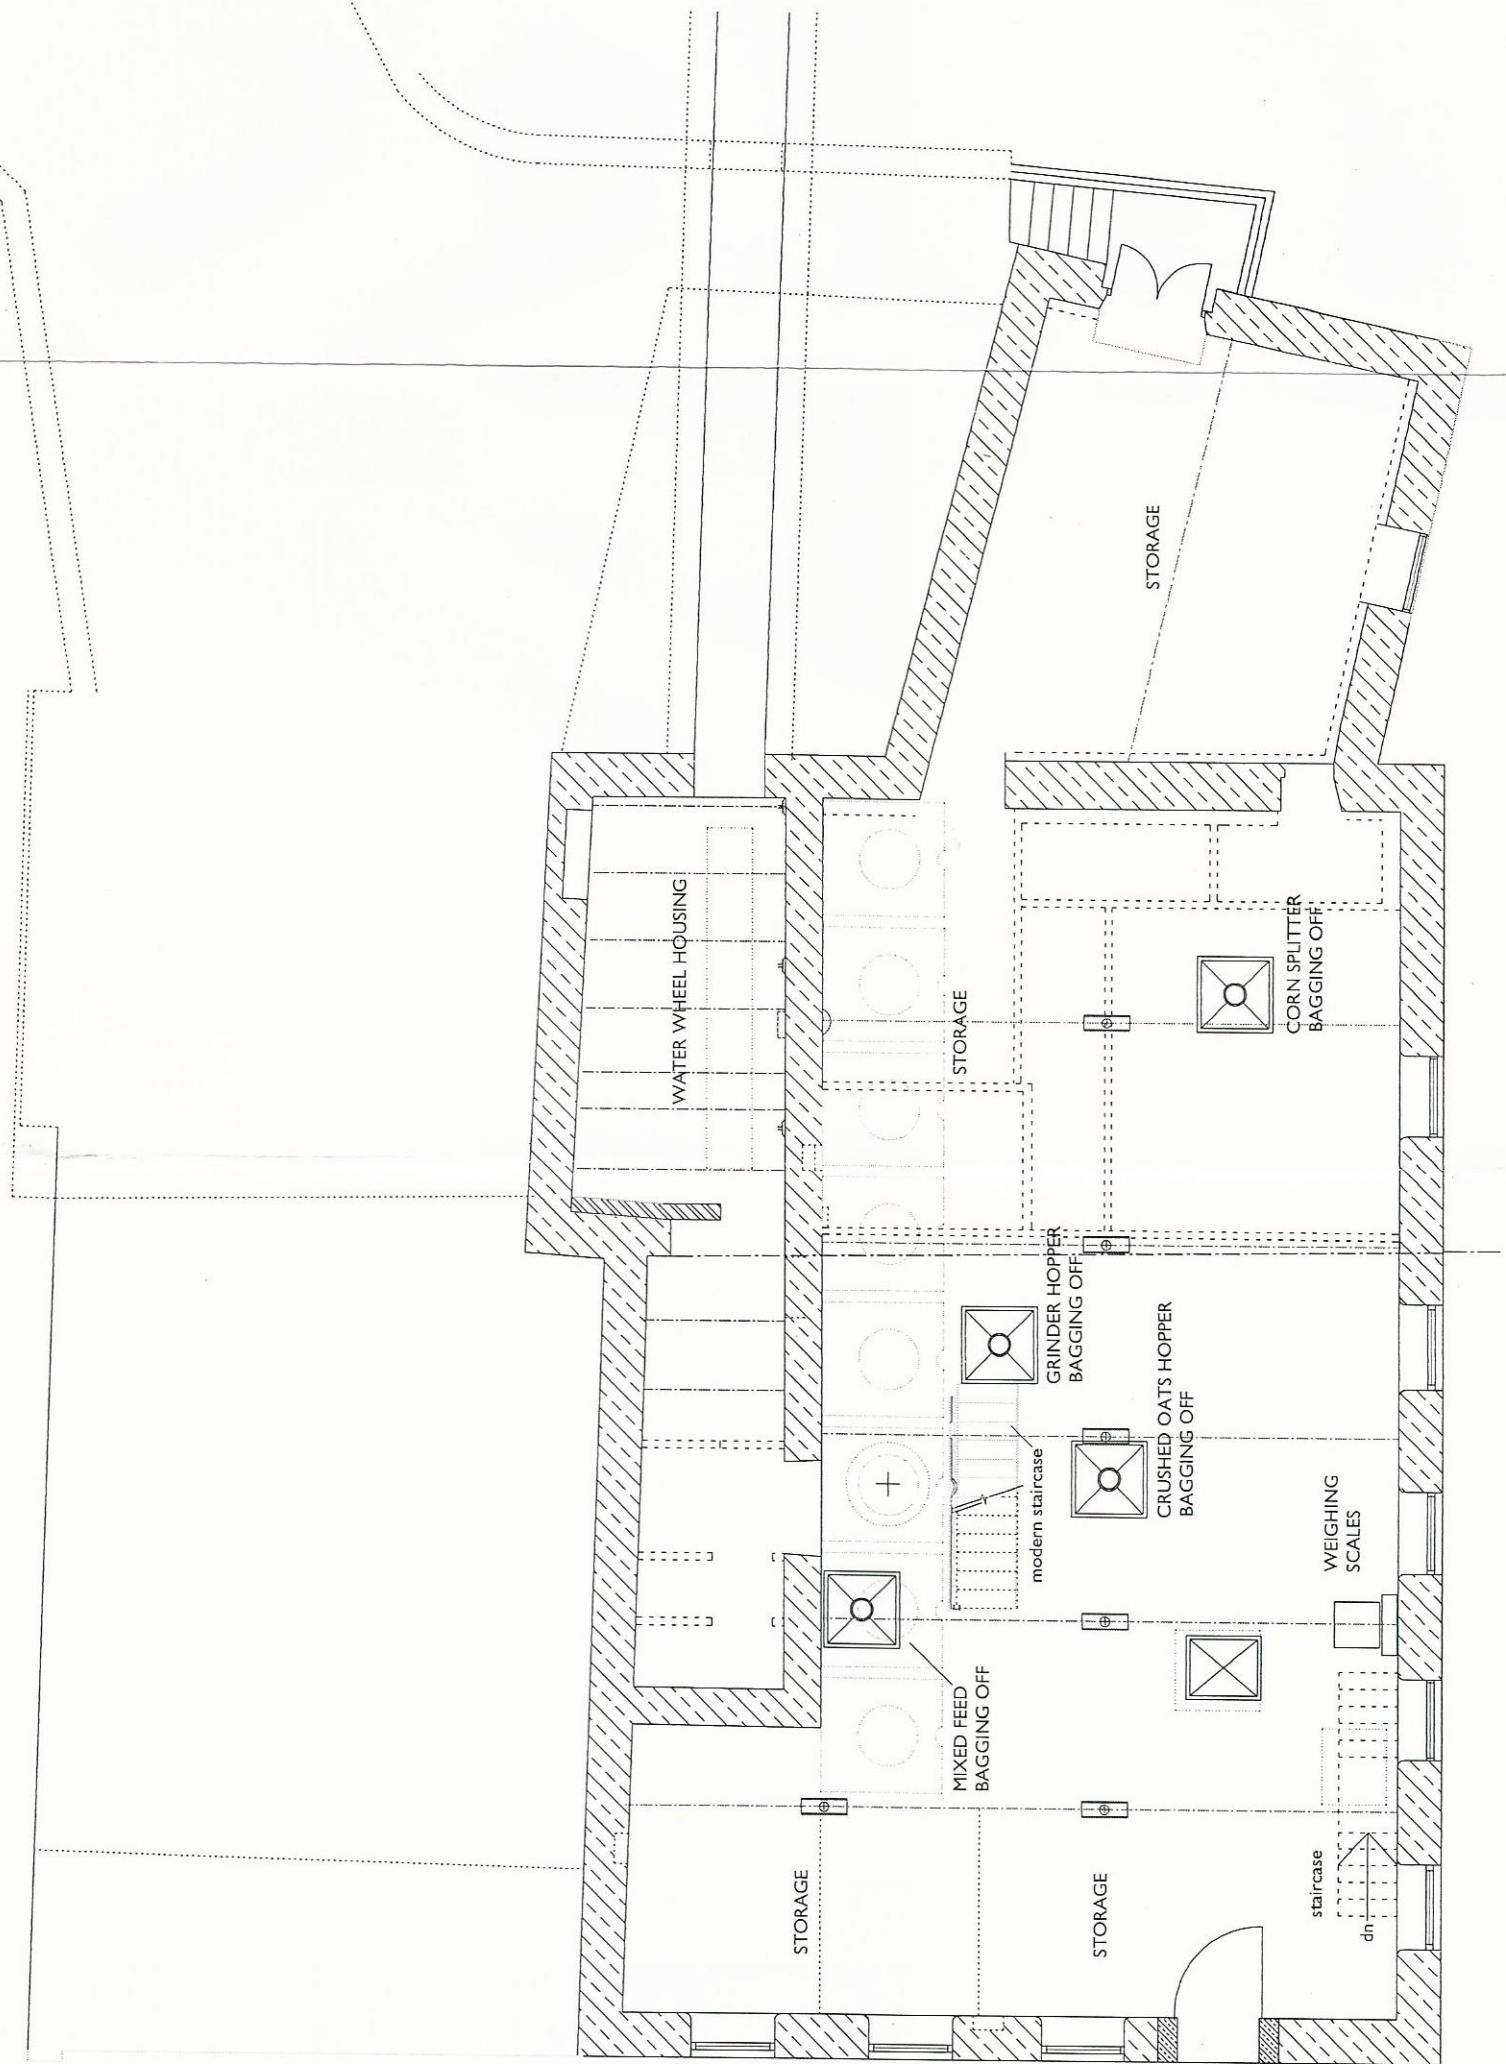


Note:
 Modern partition walls shown
 dashed

BARNOLDSWICK CORN MILL
FIRST FLOOR PLAN
 Machinery Layouts 1950


scale 1:100

Figure 13



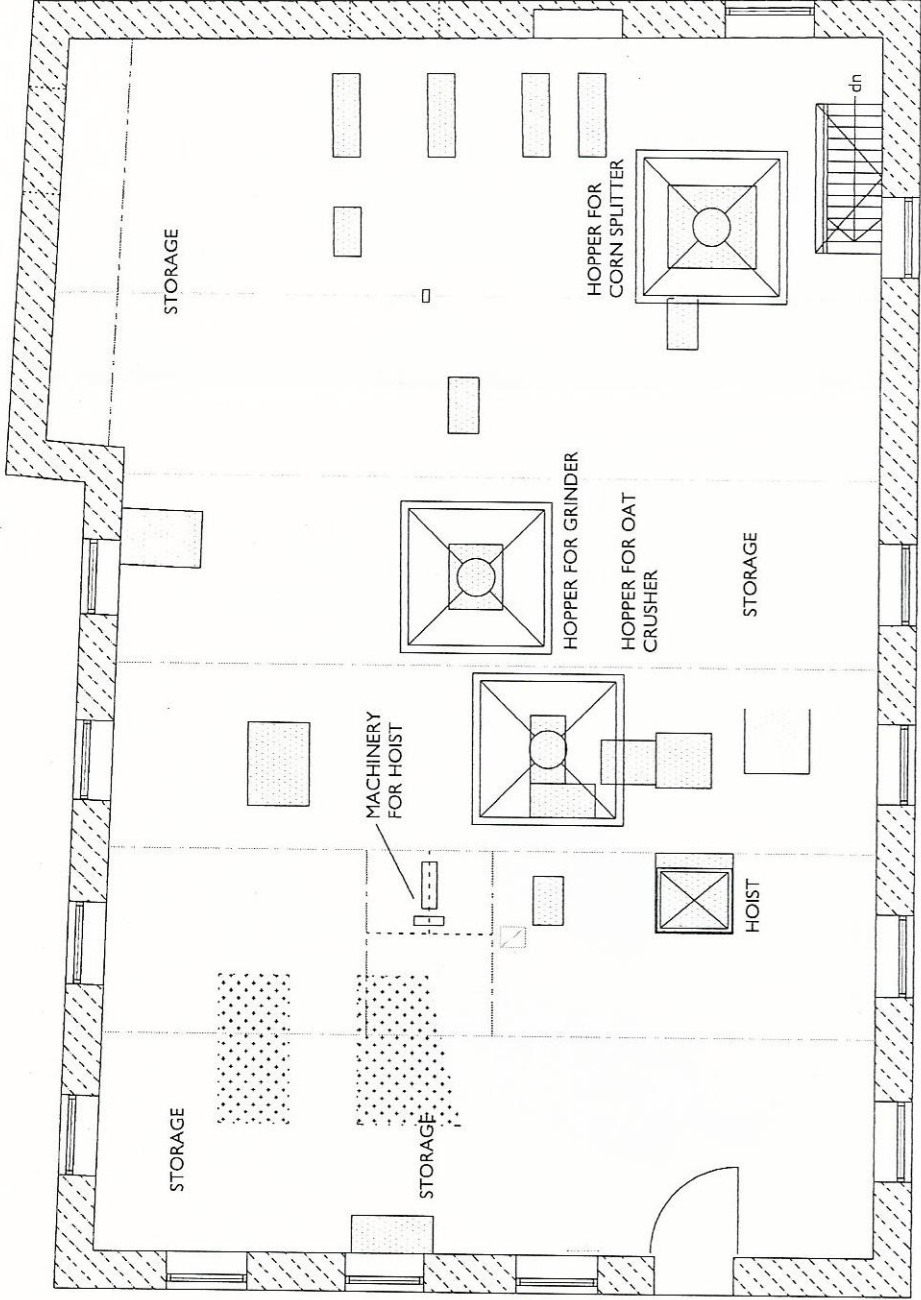

THIRD FLOOR

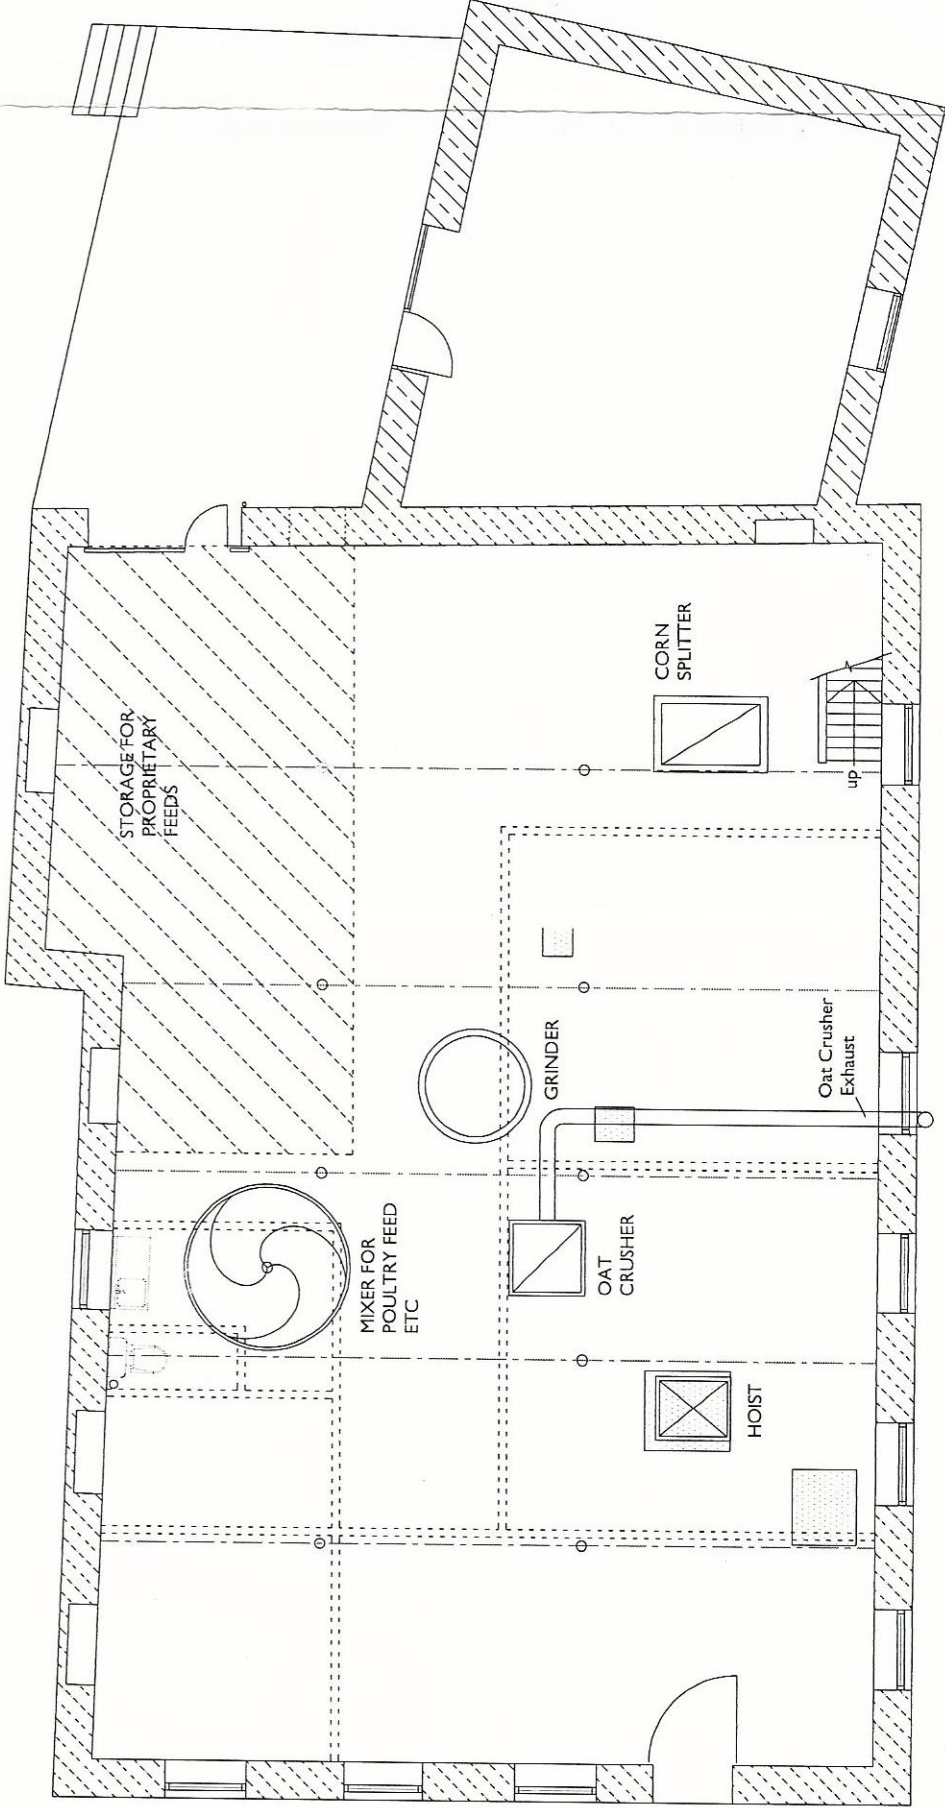

SECOND FLOOR

0 1 2 3 4 5 10
scale in metres


Note :
Modern partition walls shown
dashed

The motors for the machinery
were floor mounted

BARNOLDSWICK CORN MILL
SECOND AND THIRD FLOOR PLANS
Machinery Layouts 1950

scale 1:100

Figure 14

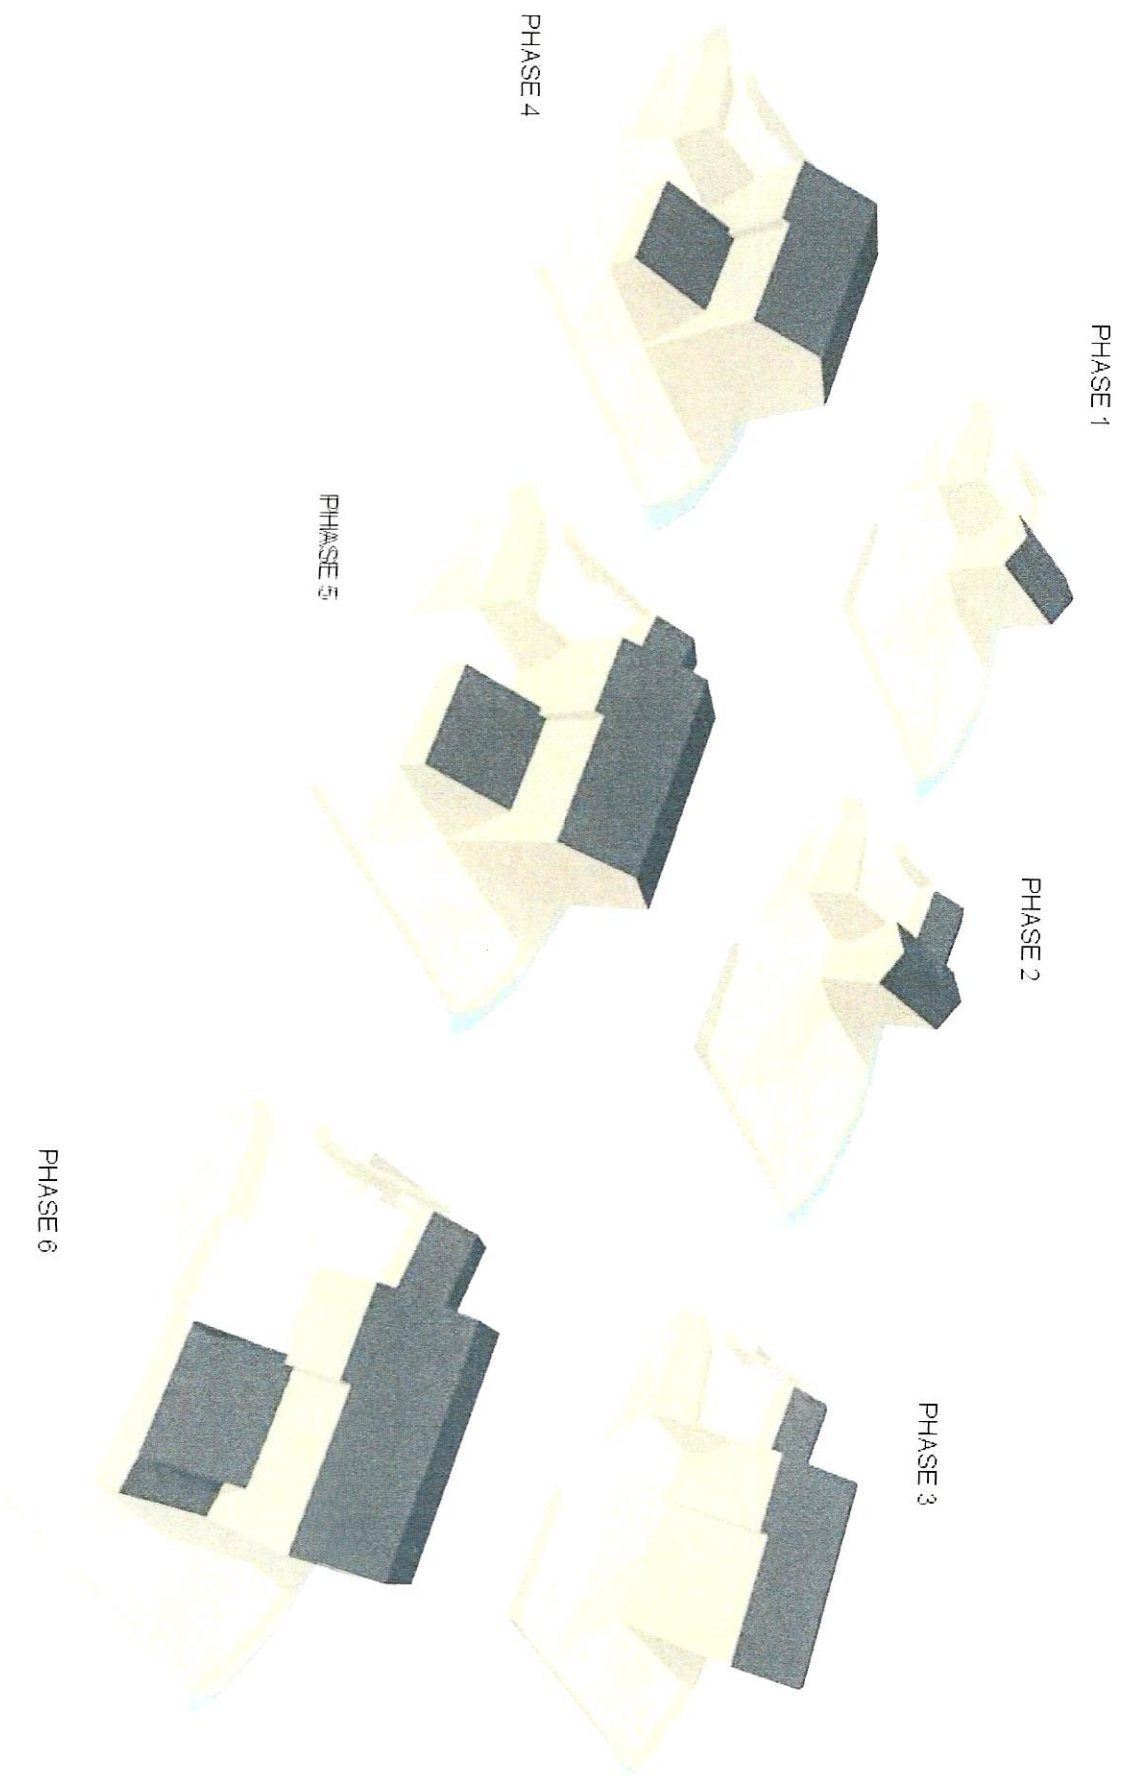

BARNOLDSWICK CORN MILL
PHASING OF CORNMILL